



# 管路施設図

OF3744	OF3745	OF3746
OF3754	OF3755	OF3756
OF3764	OF3765	OF3766

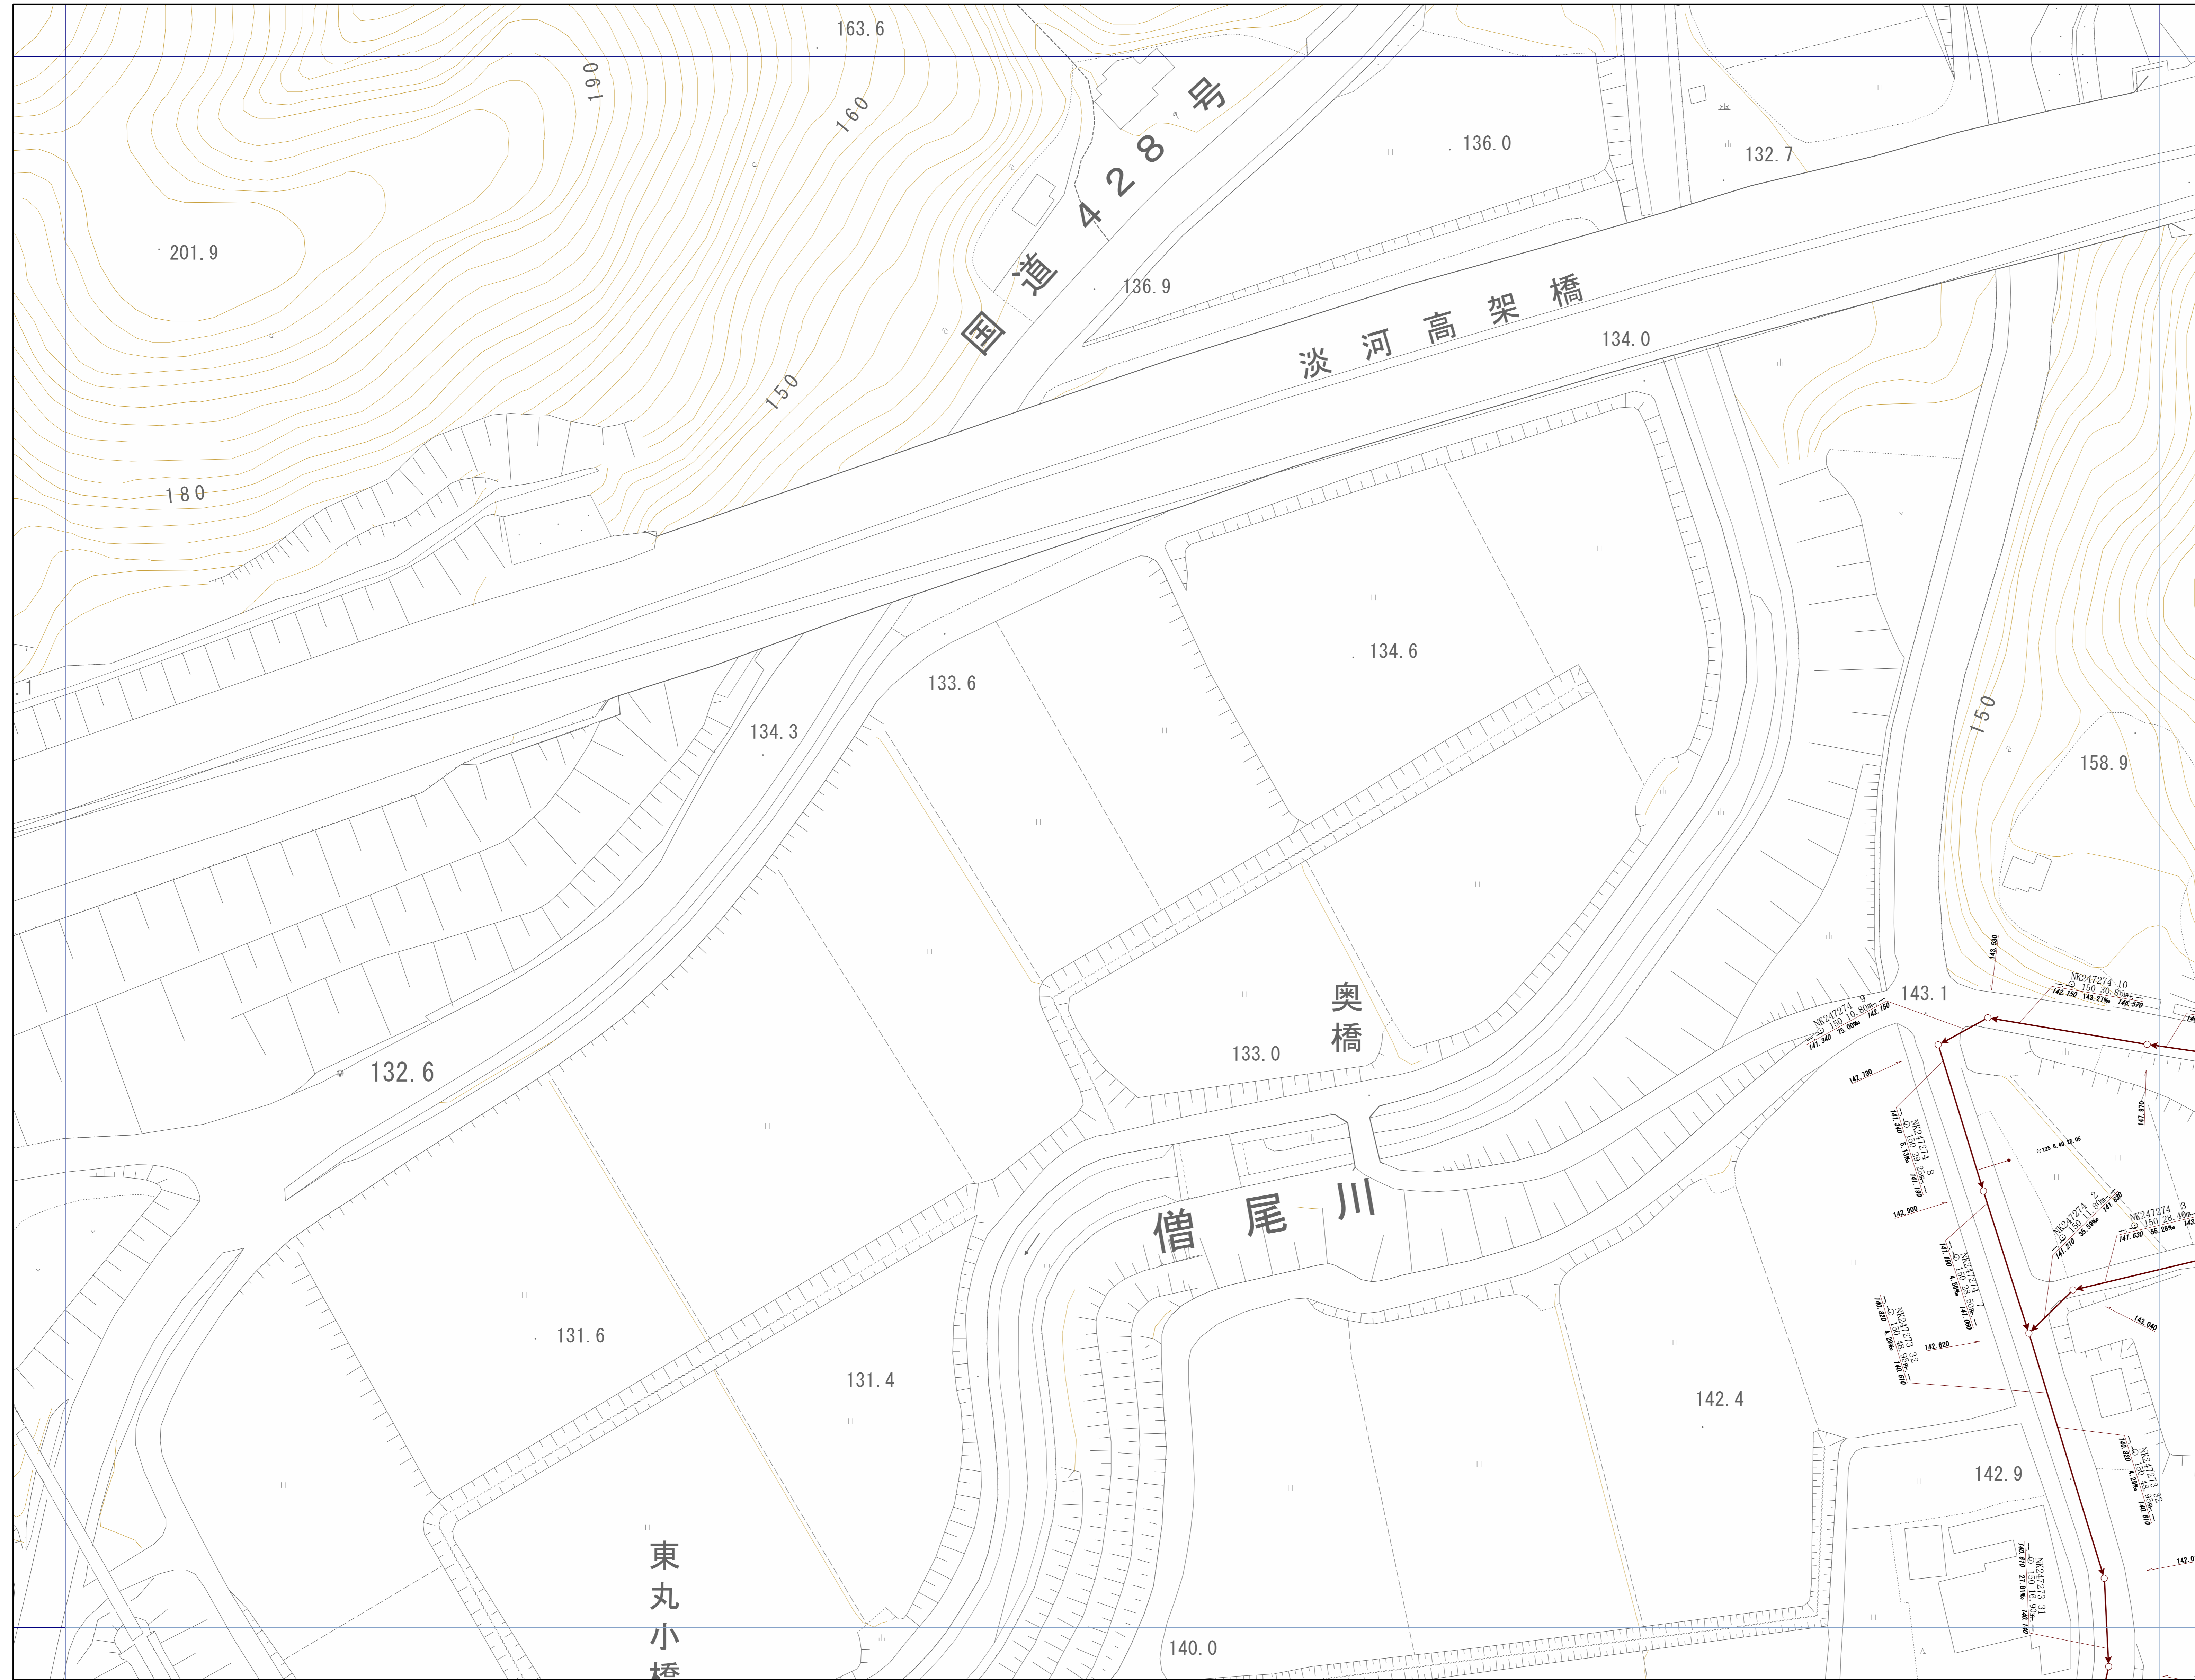



神戸市建設局  
下水道部

1/500

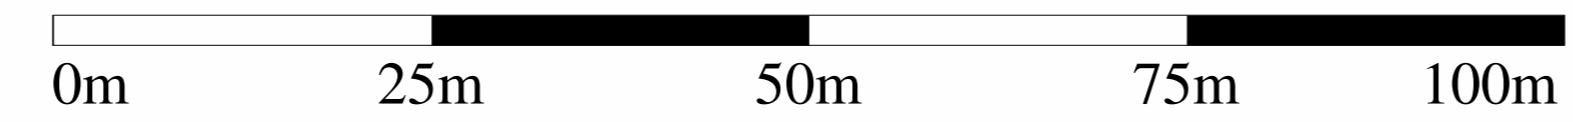


# 管路施設図

OF3745	OF3746	OF3747
OF3755	OF3756	OF3757
OF3765	OF3766	OF3767

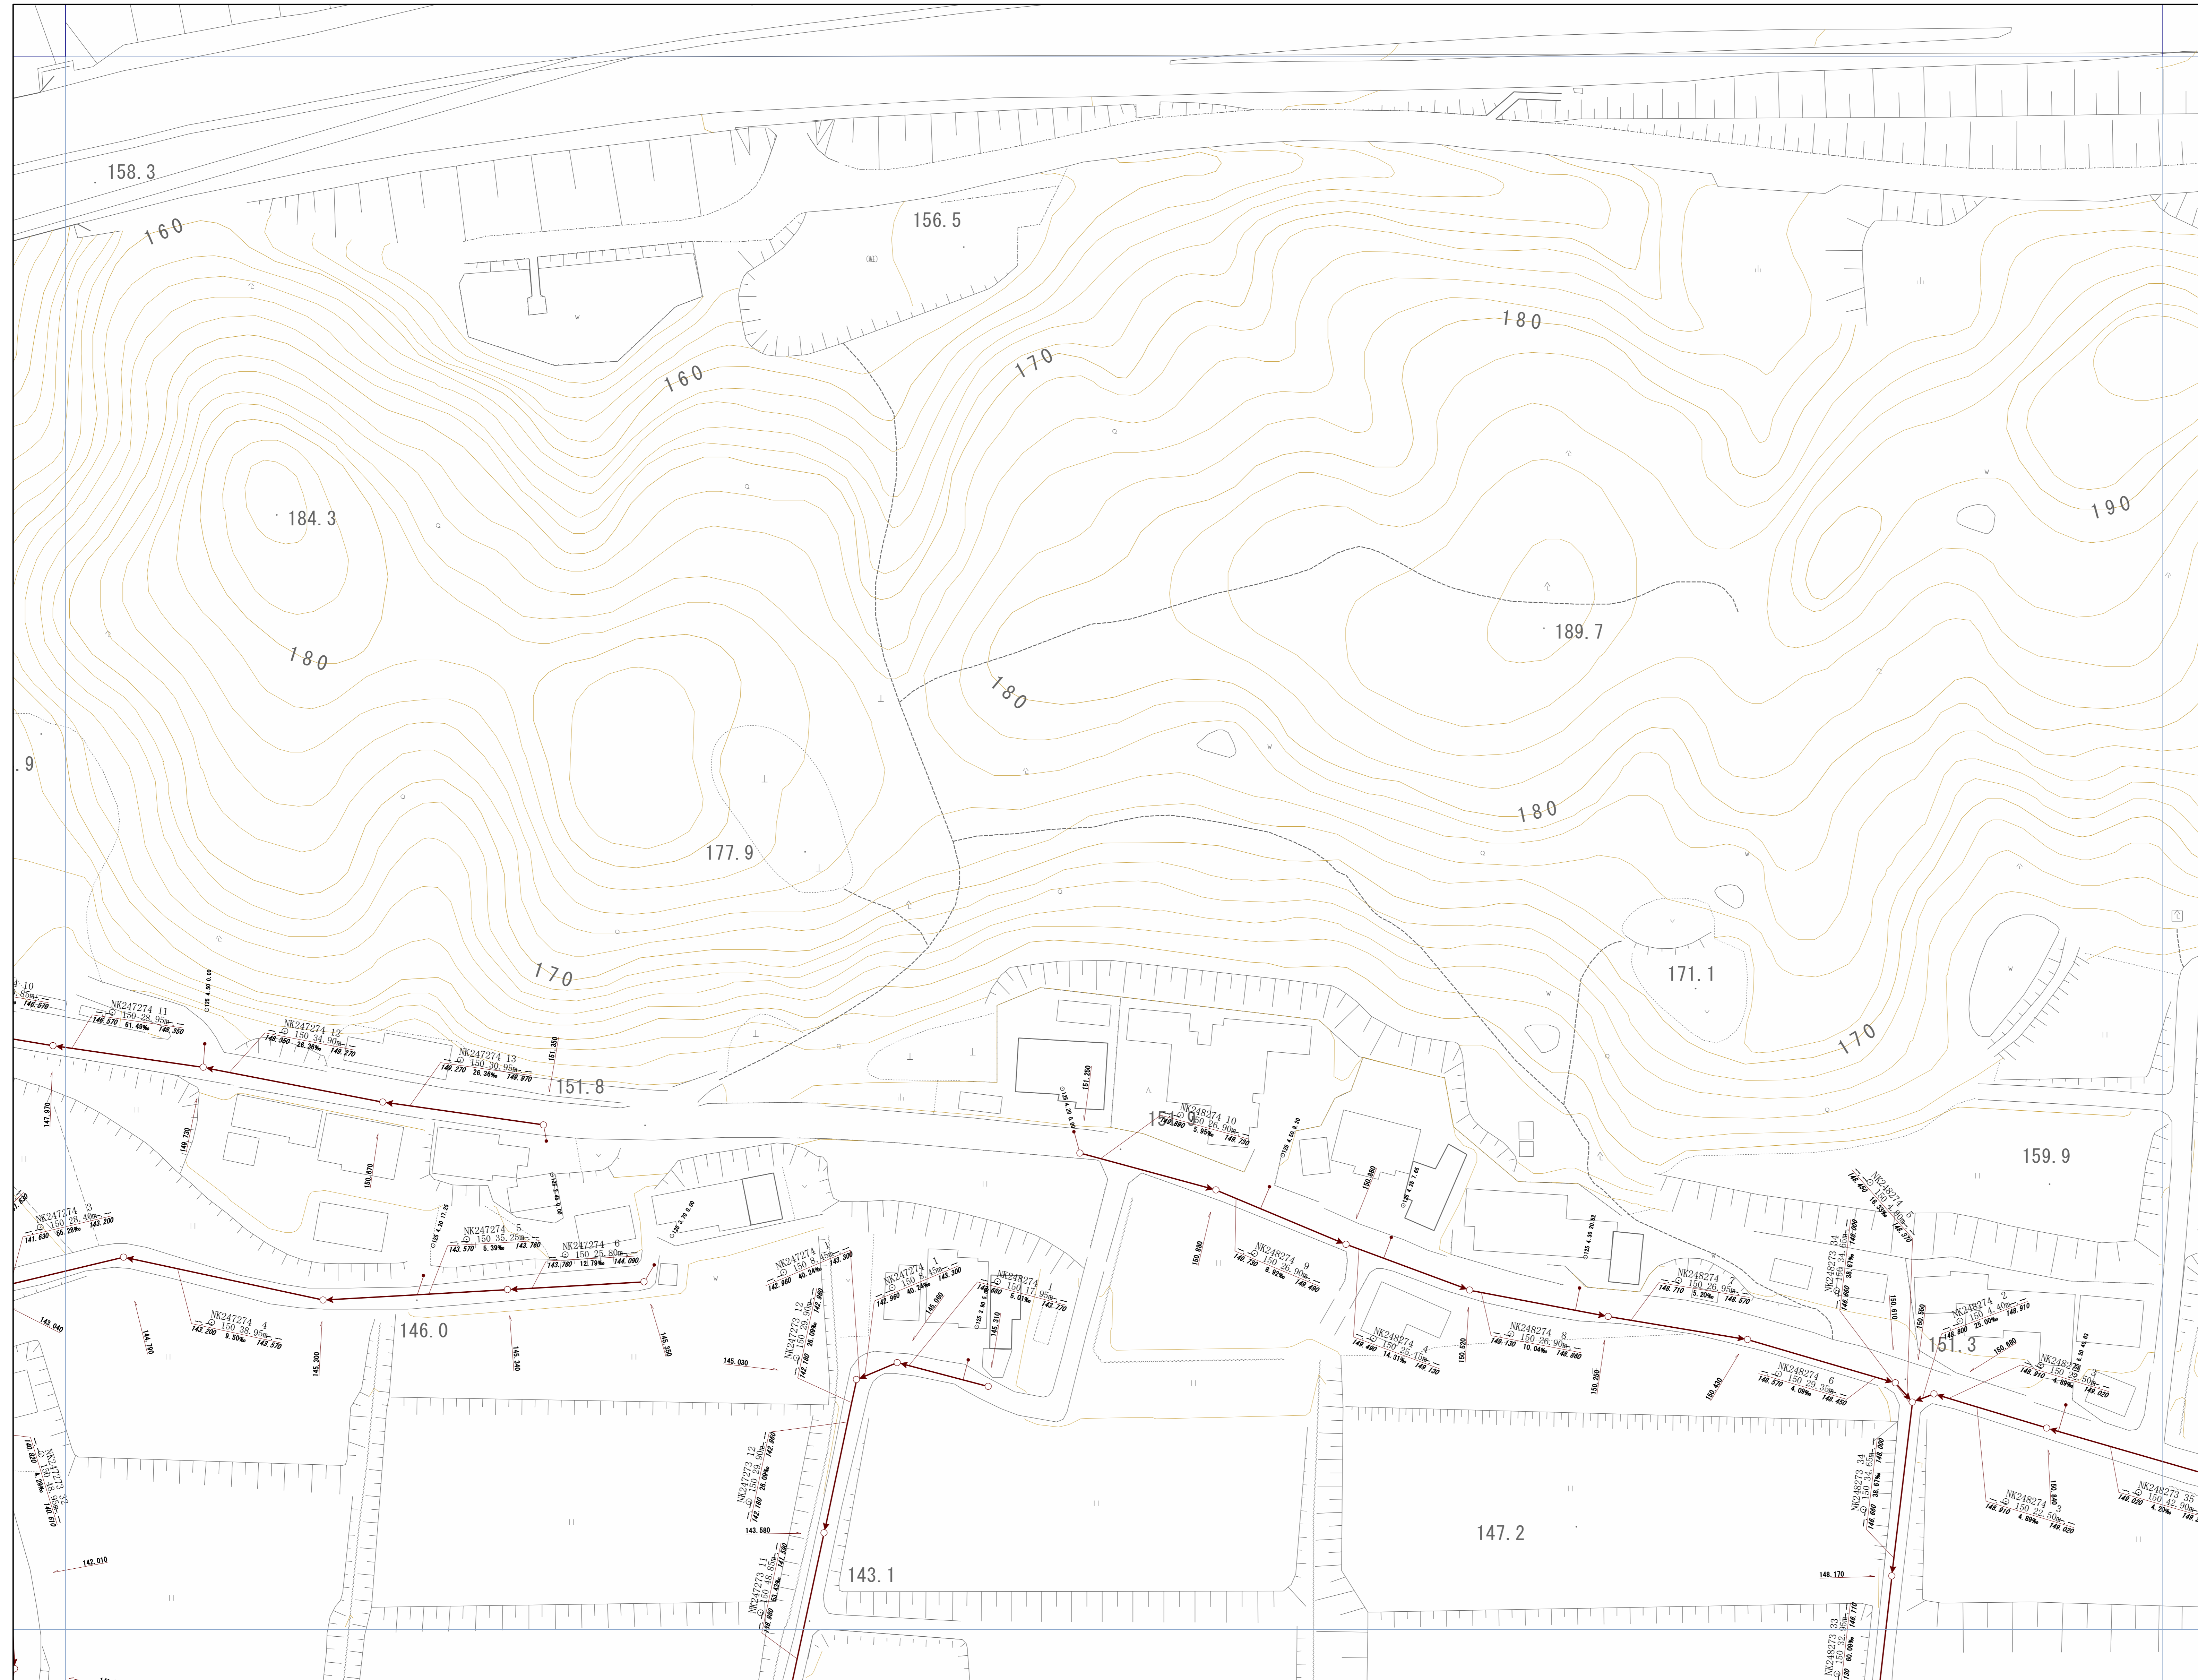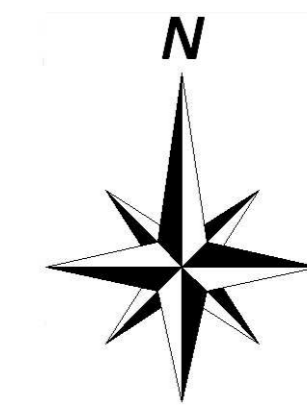


神戸市建設局  
下水道部

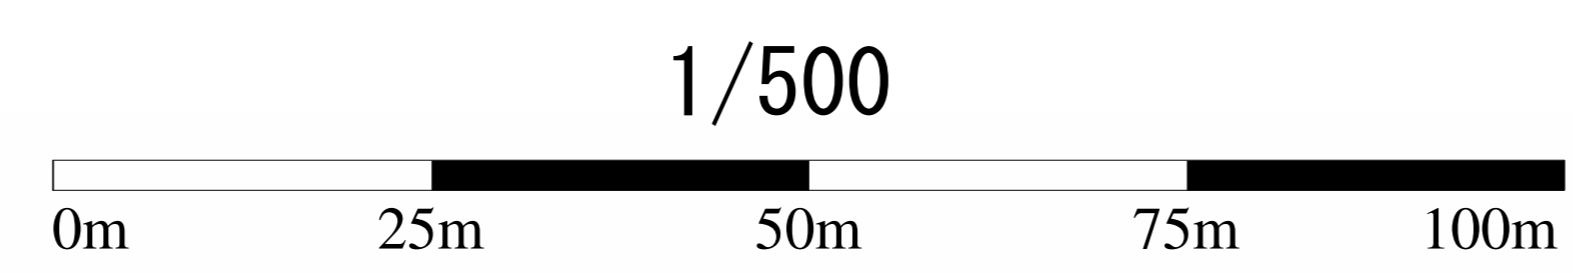


# 管路施設図

OF3746	OF3747	OF3748
OF3756	OF3757	OF3758
OF3766	OF3767	OF3768


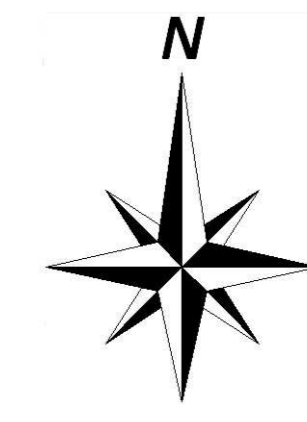


神戸市建設局  
下水道部

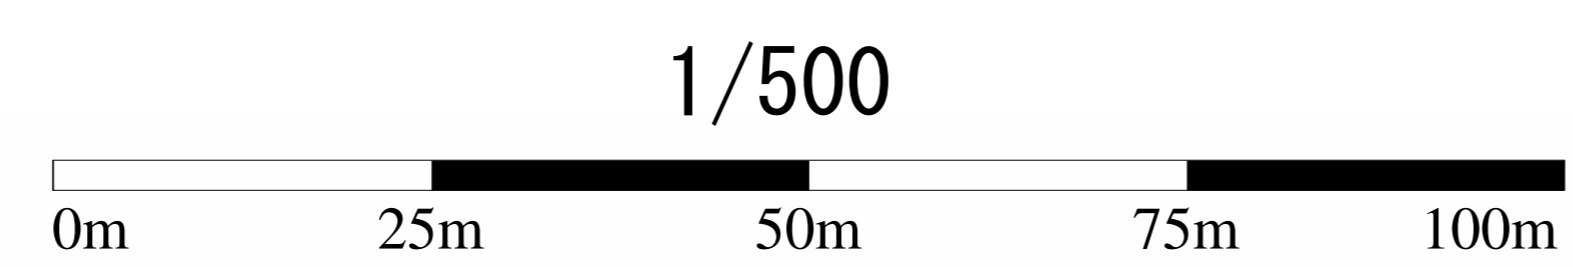


# 管路施設図

OF3748	OF3749	OF3840
OF3758	OF3759	OF3850
OF3768	OF3769	OF3860

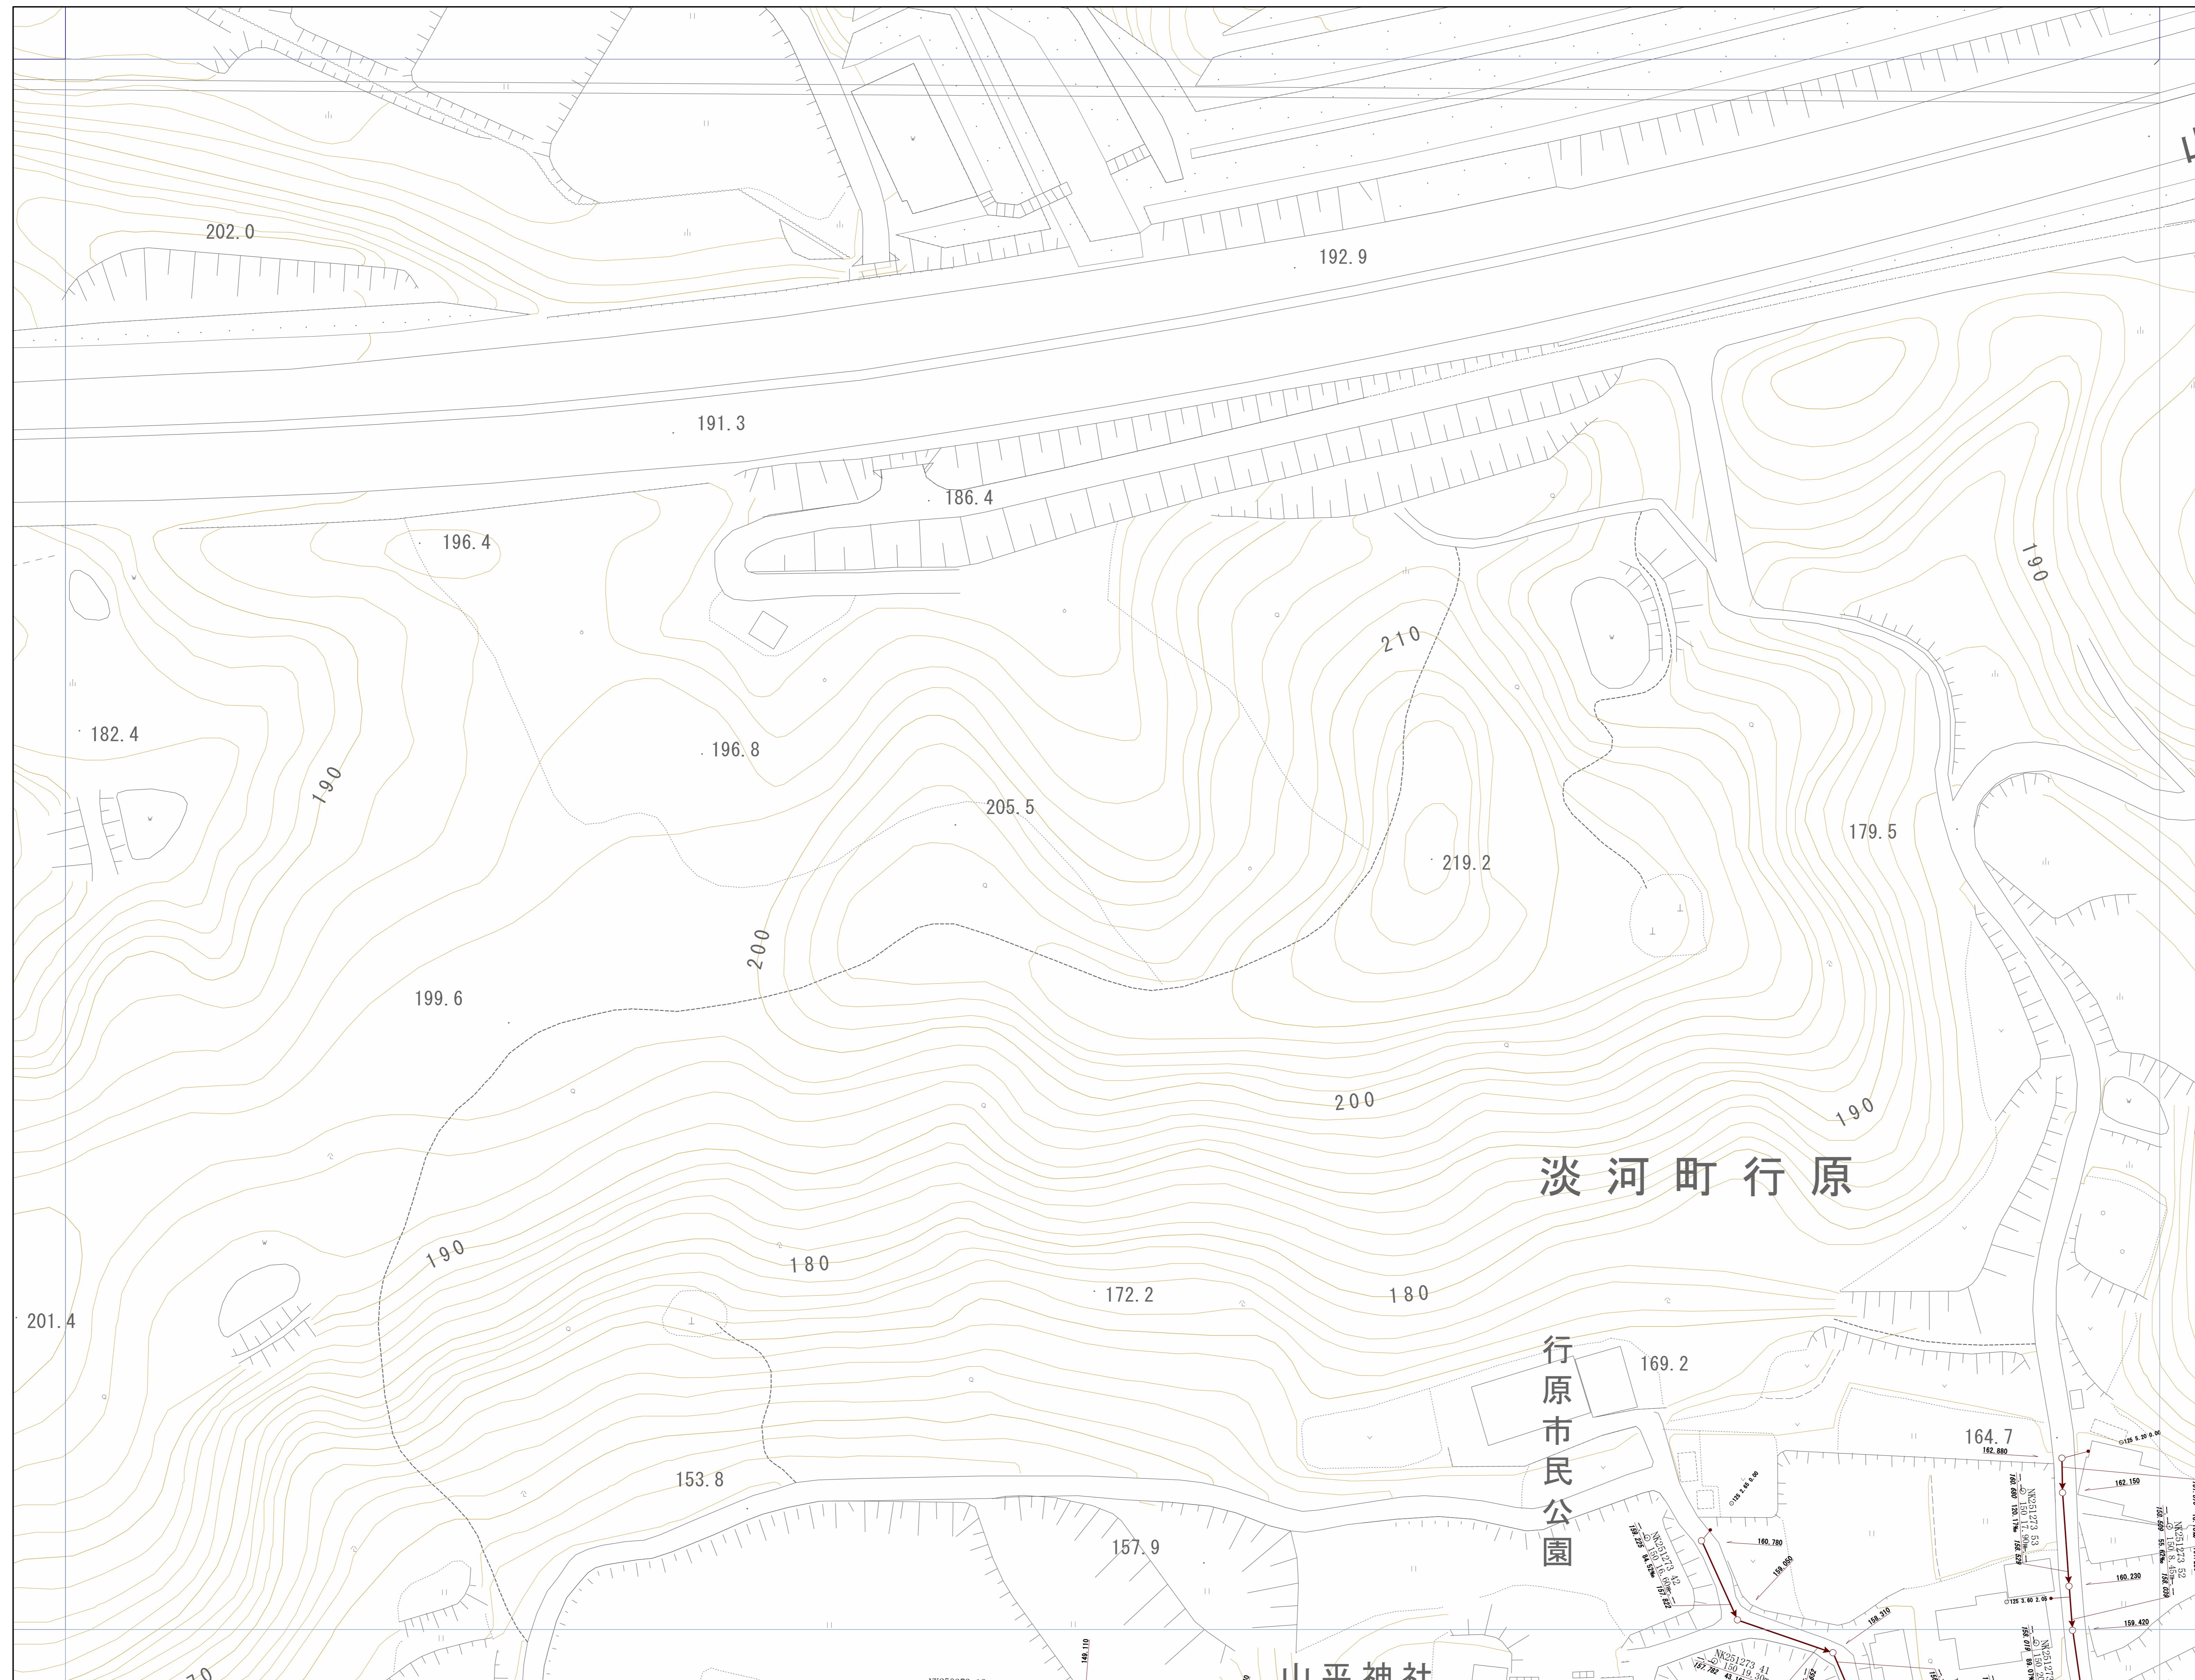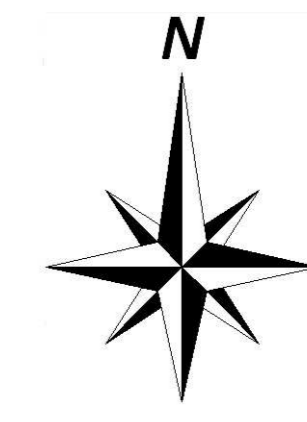



神戸市建設局下水道部

1/500

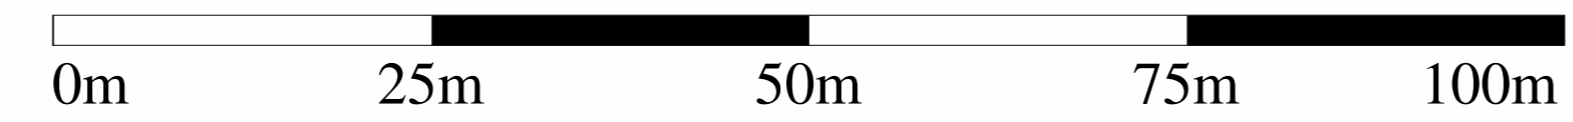


# 管路施設図

OF3754	OF3755	OF3756
OF3764	OF3765	OF3766
OF3774	OF3775	OF3776

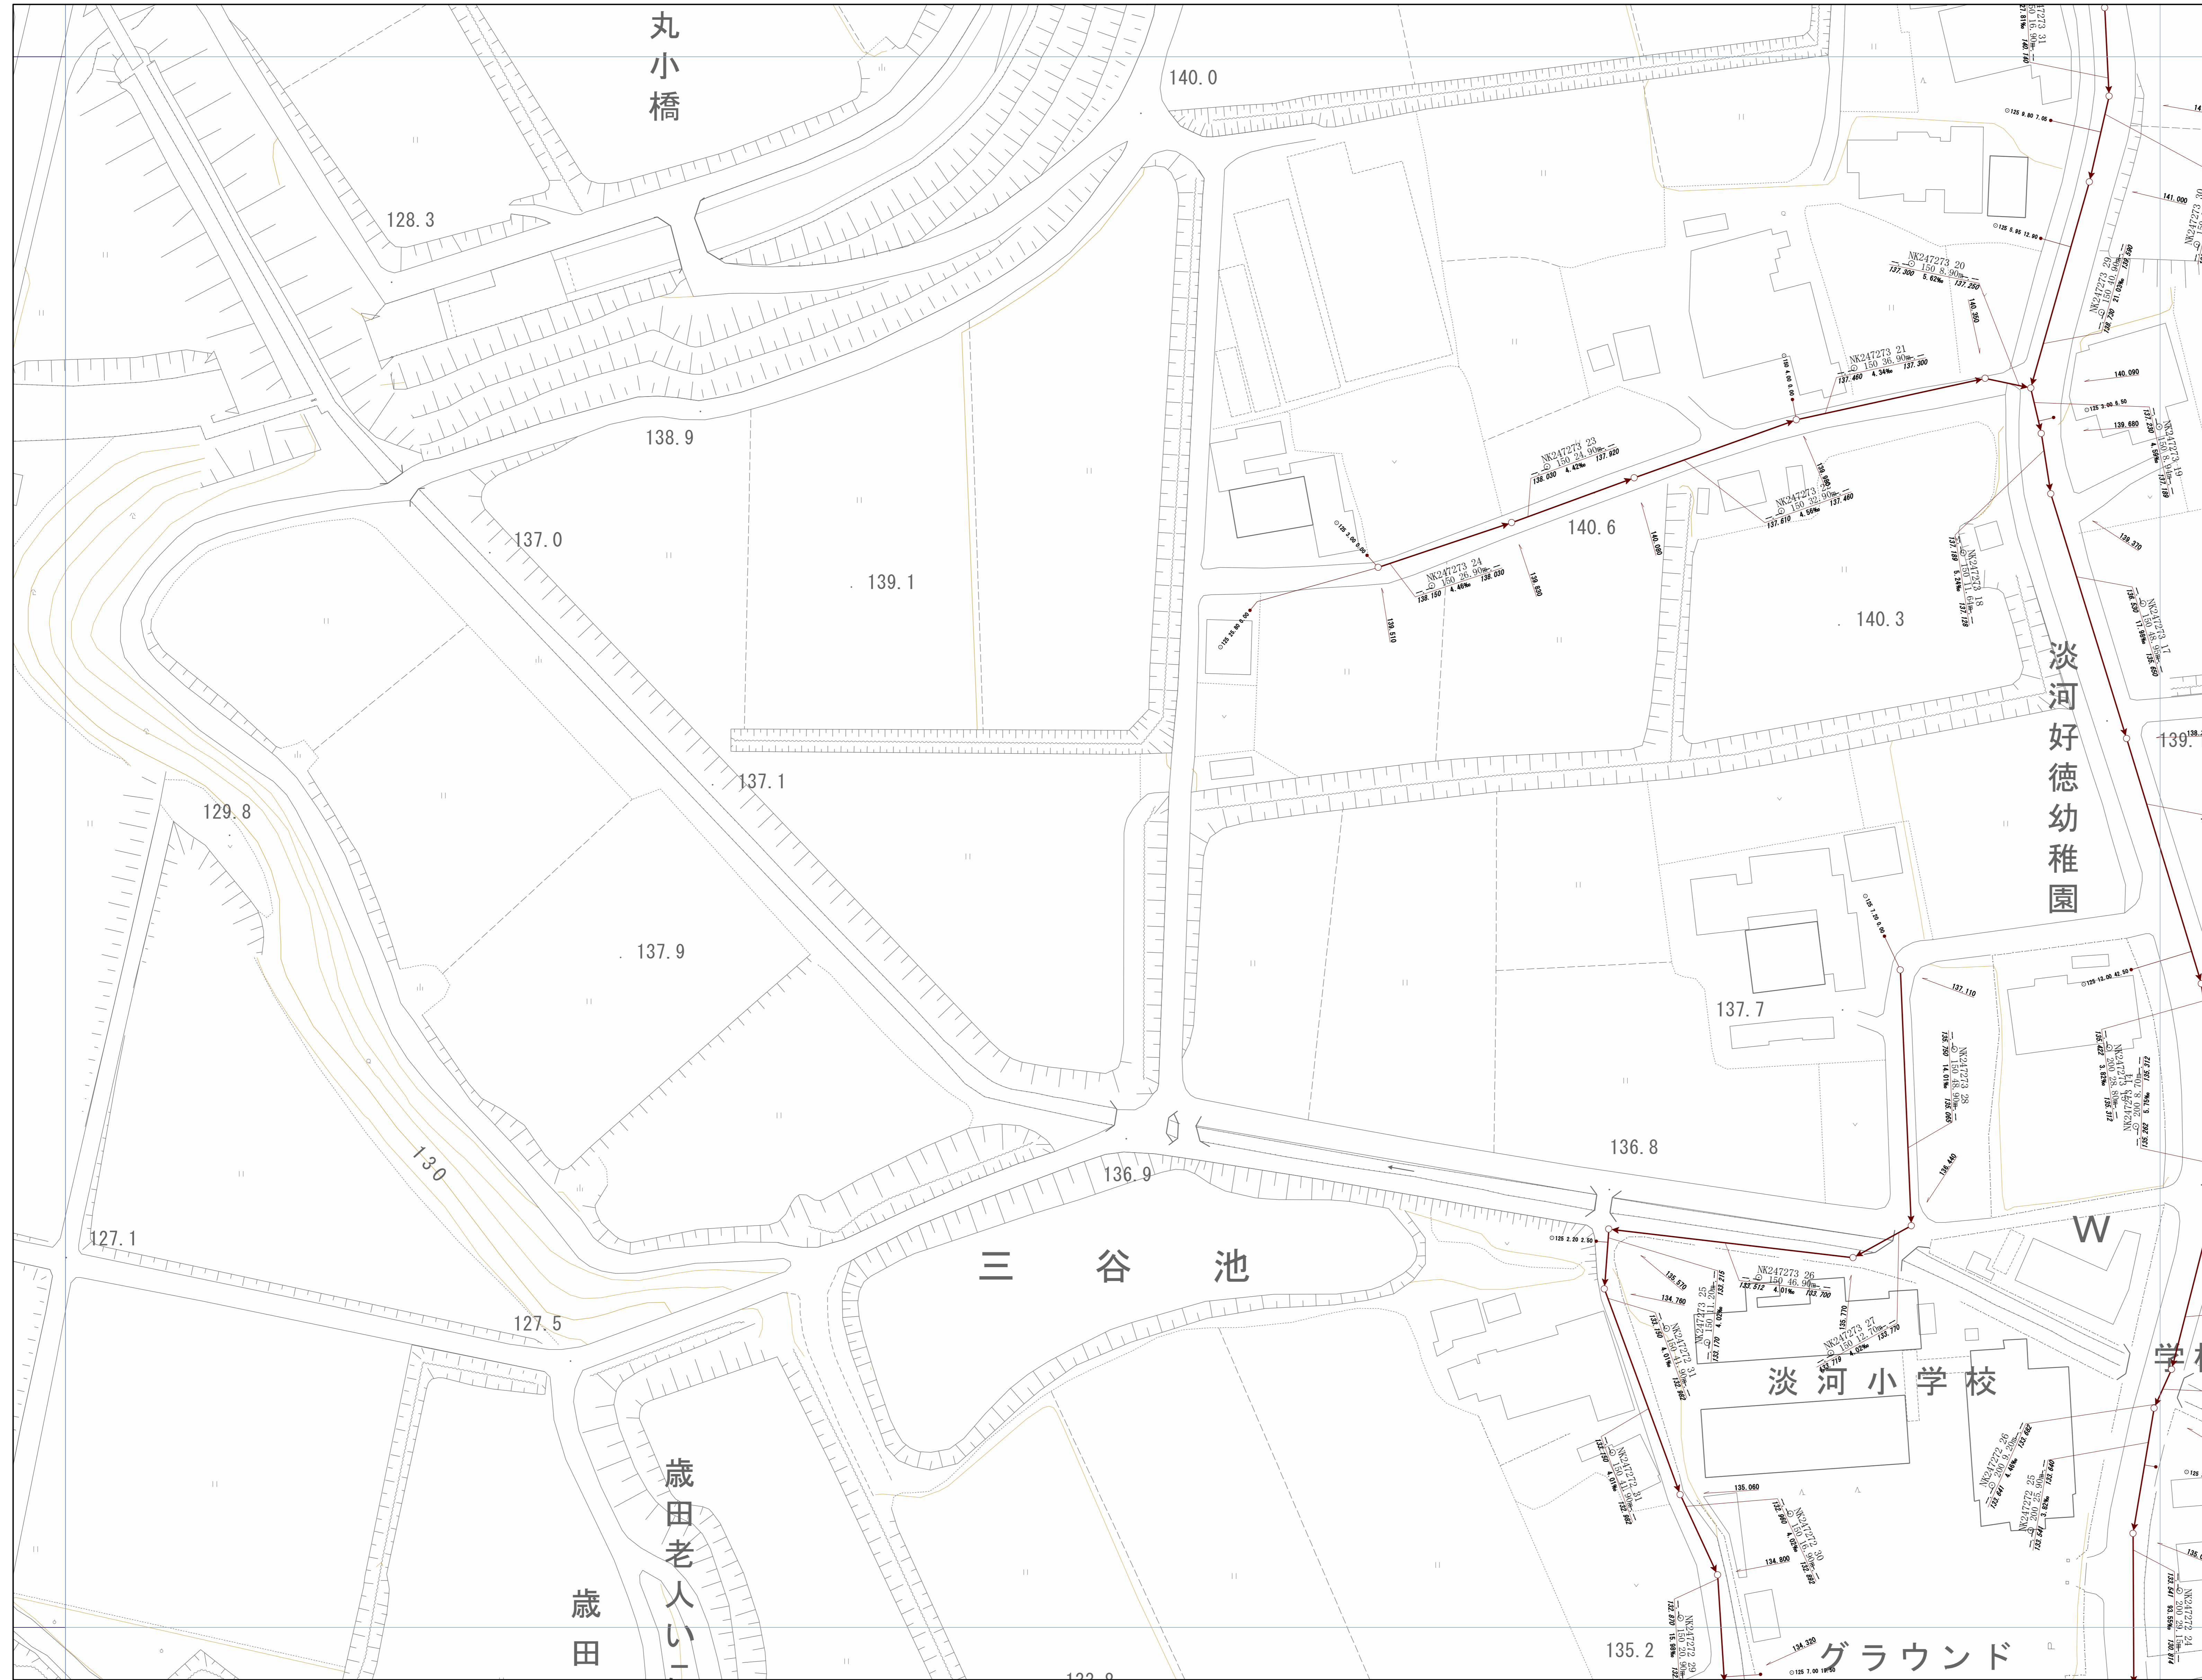
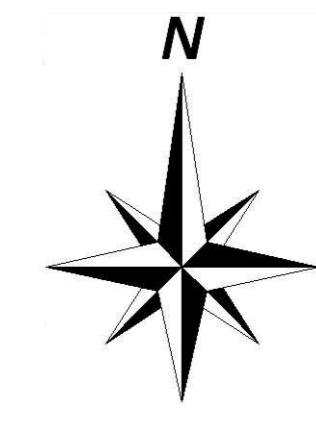


神戸市建設局下水道部

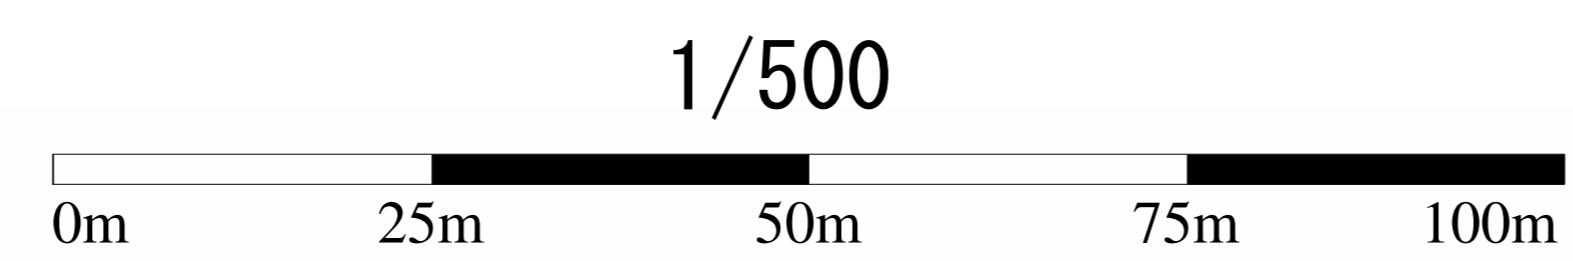


# 管路施設図

OF3755	OF3756	OF3757
OF3765	OF3766	OF3767
OF3775	OF3776	OF3777

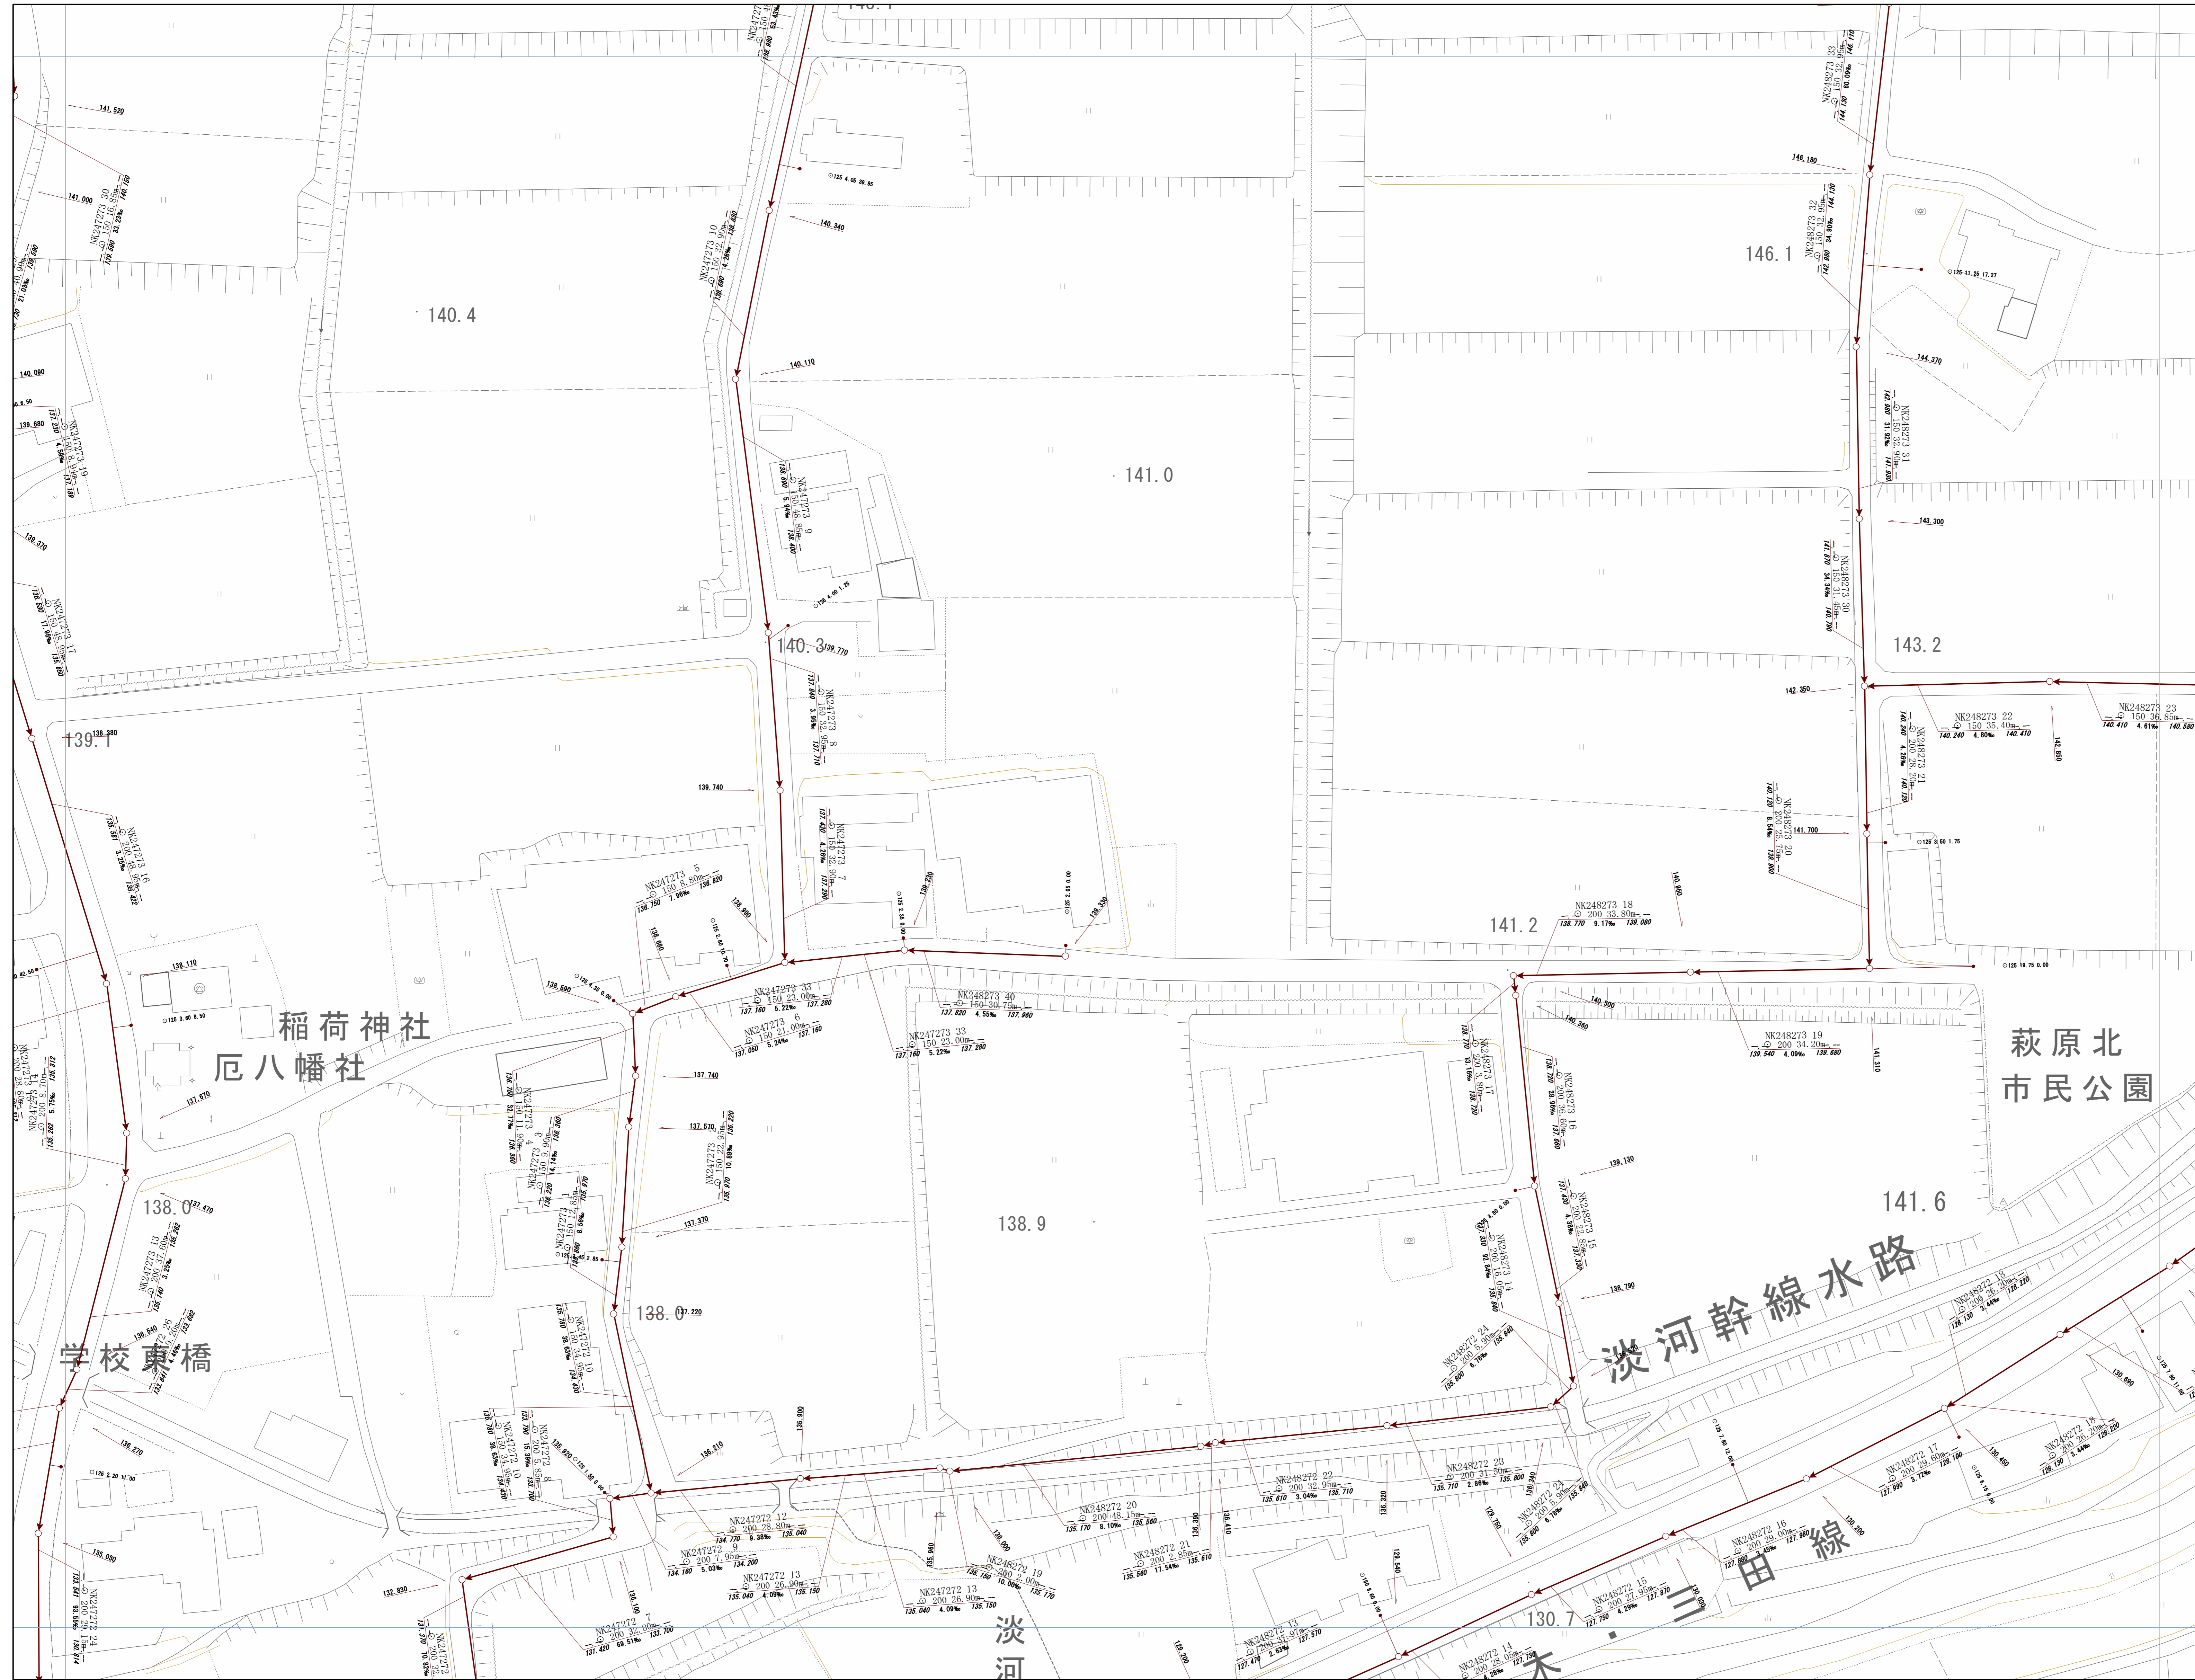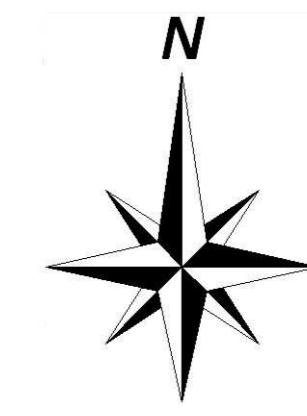


神戸市建設局下水道部

1/500

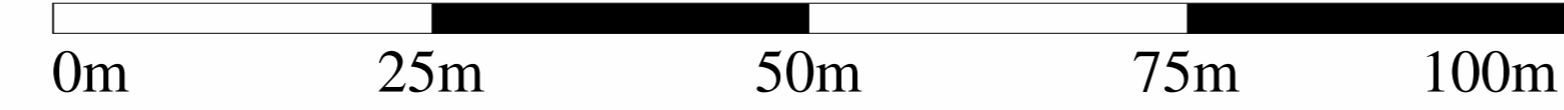


# 管路施設図

OF3756	OF3757	OF3758
OF3766	OF3767	OF3768
OF3776	OF3777	OF3778

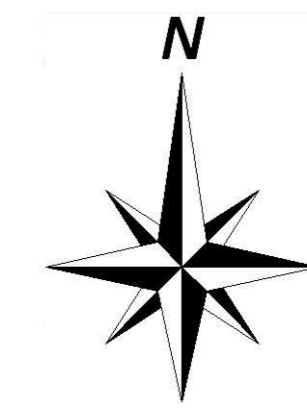



神戸市建設局下水道部

1/500

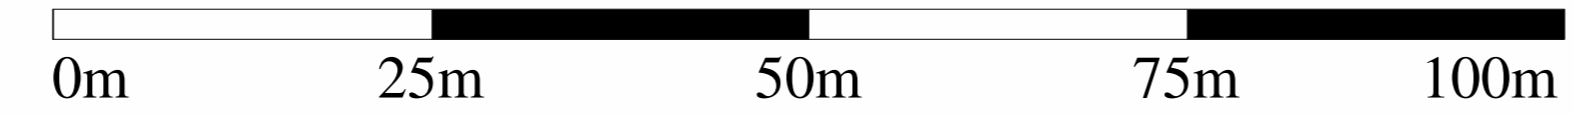


# 管路施設図

OF3757	OF3758	OF3759
OF3767	OF3768	OF3769
OF3777	OF3778	OF3779

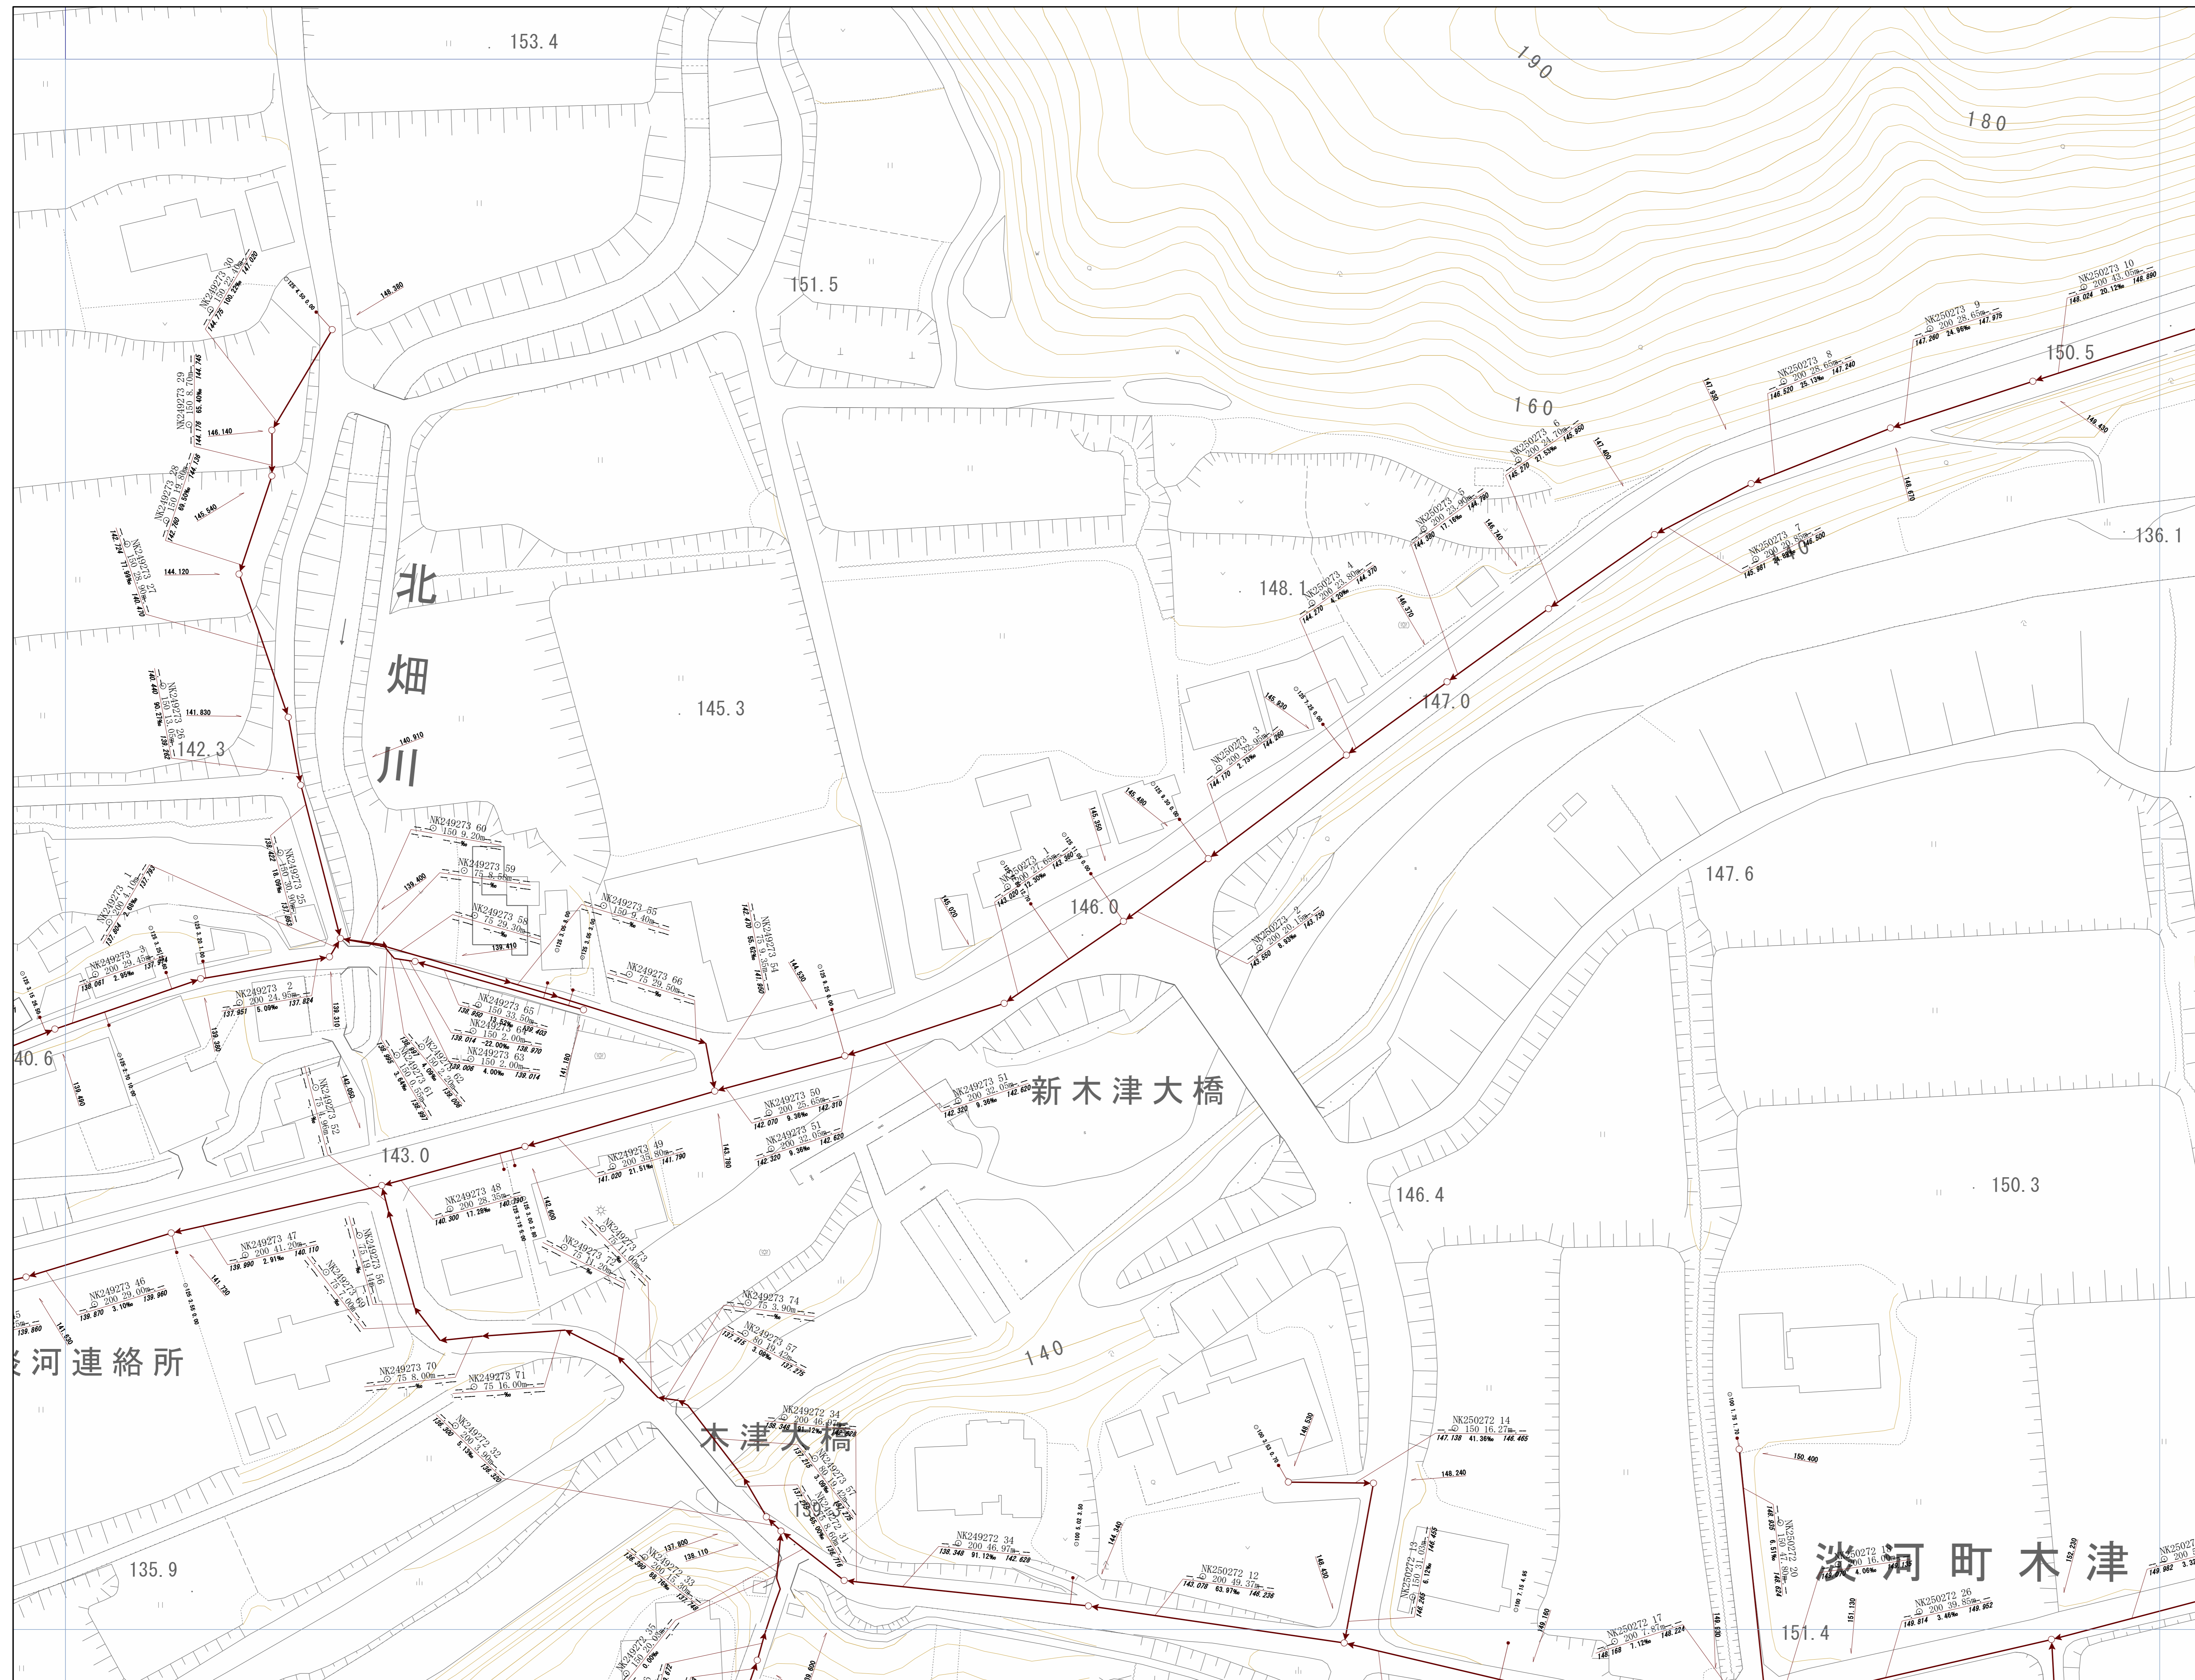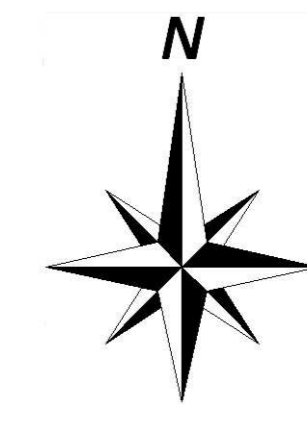

神戸市建設局  
下水道部


1/500

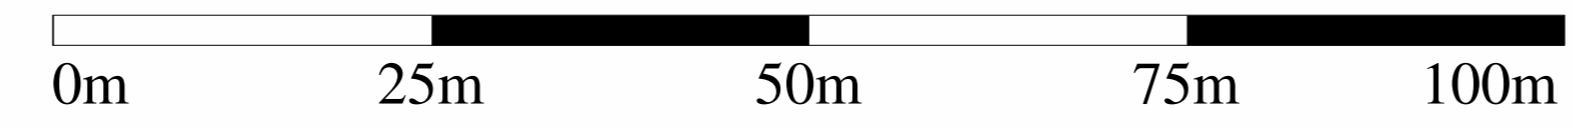




# 管路施設図

OF3758	OF3759	OF3850
OF3768	OF3769	OF3860
OF3778	OF3779	OF3870


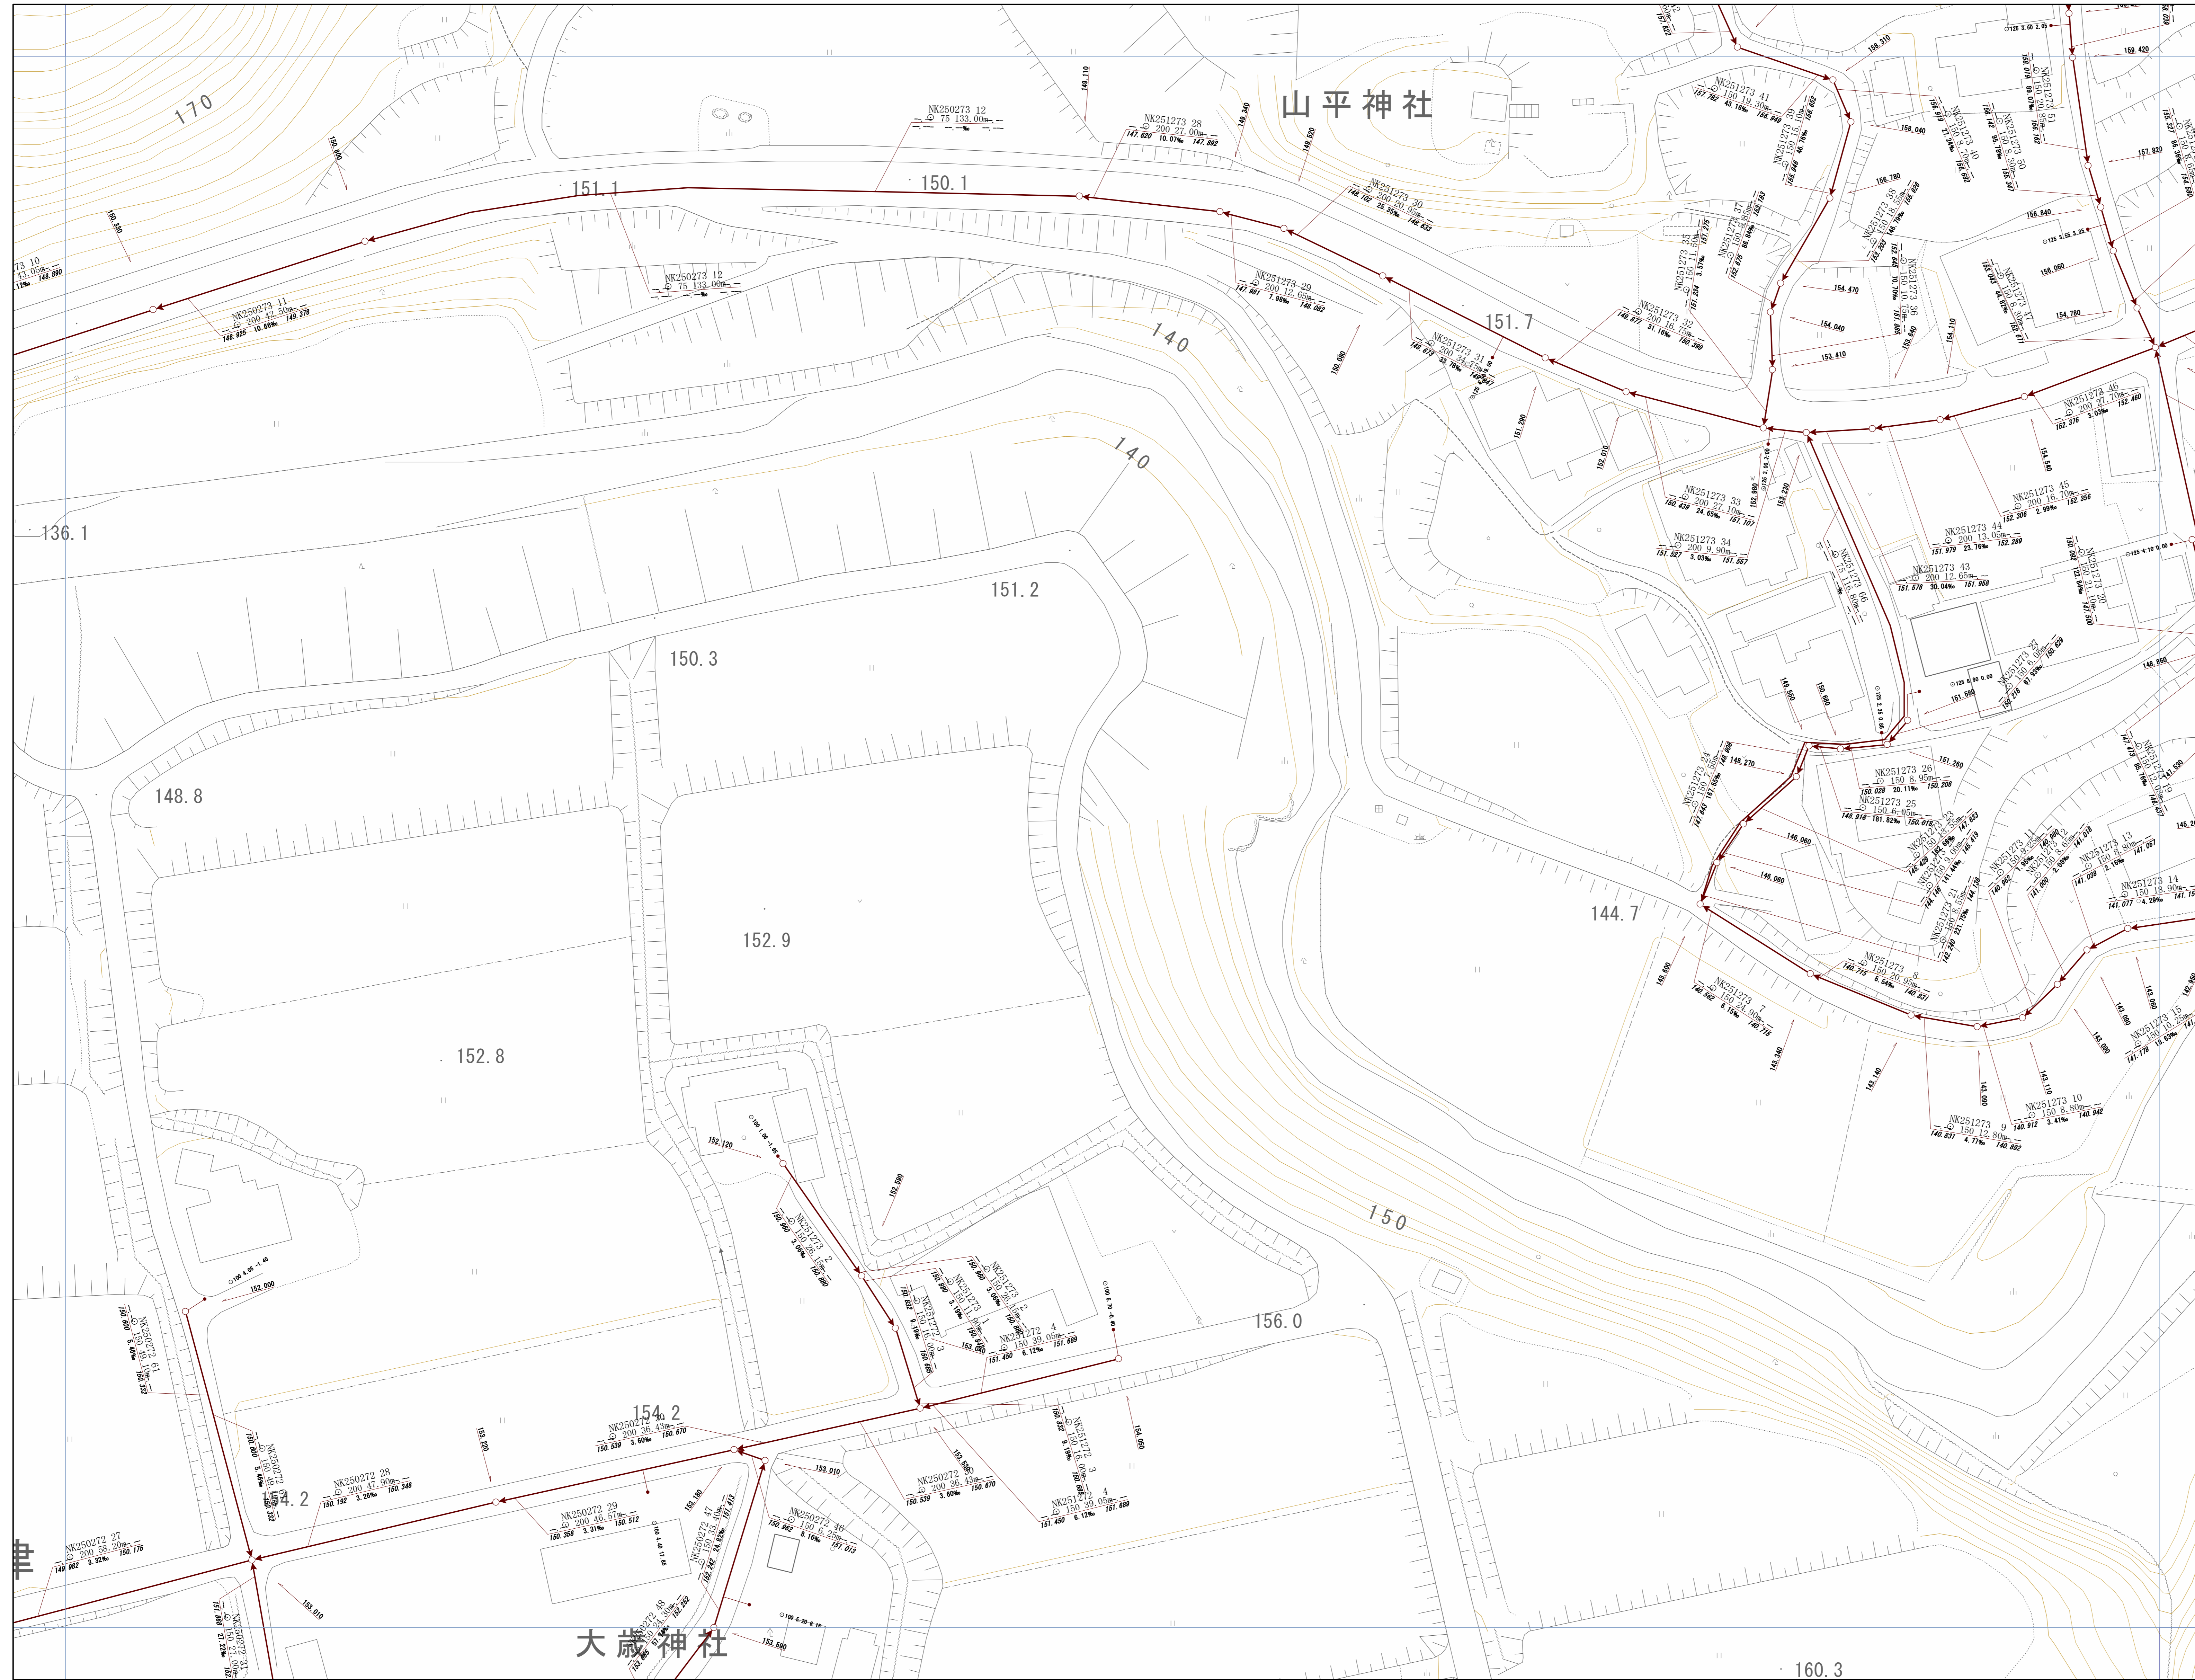


神戸市建設局下水道部

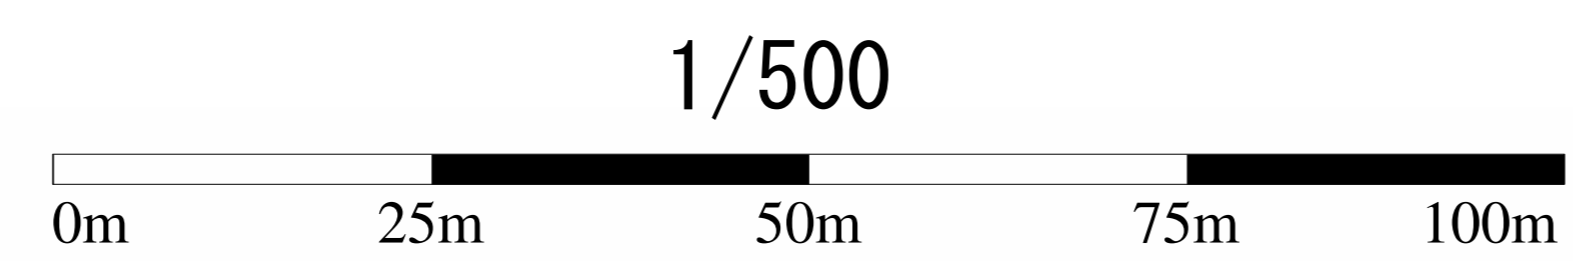

# 管路施設図

OF3764	OF3765	OF3766
OF3774	OF3775	OF3776
OF3784	OF3785	OF3786

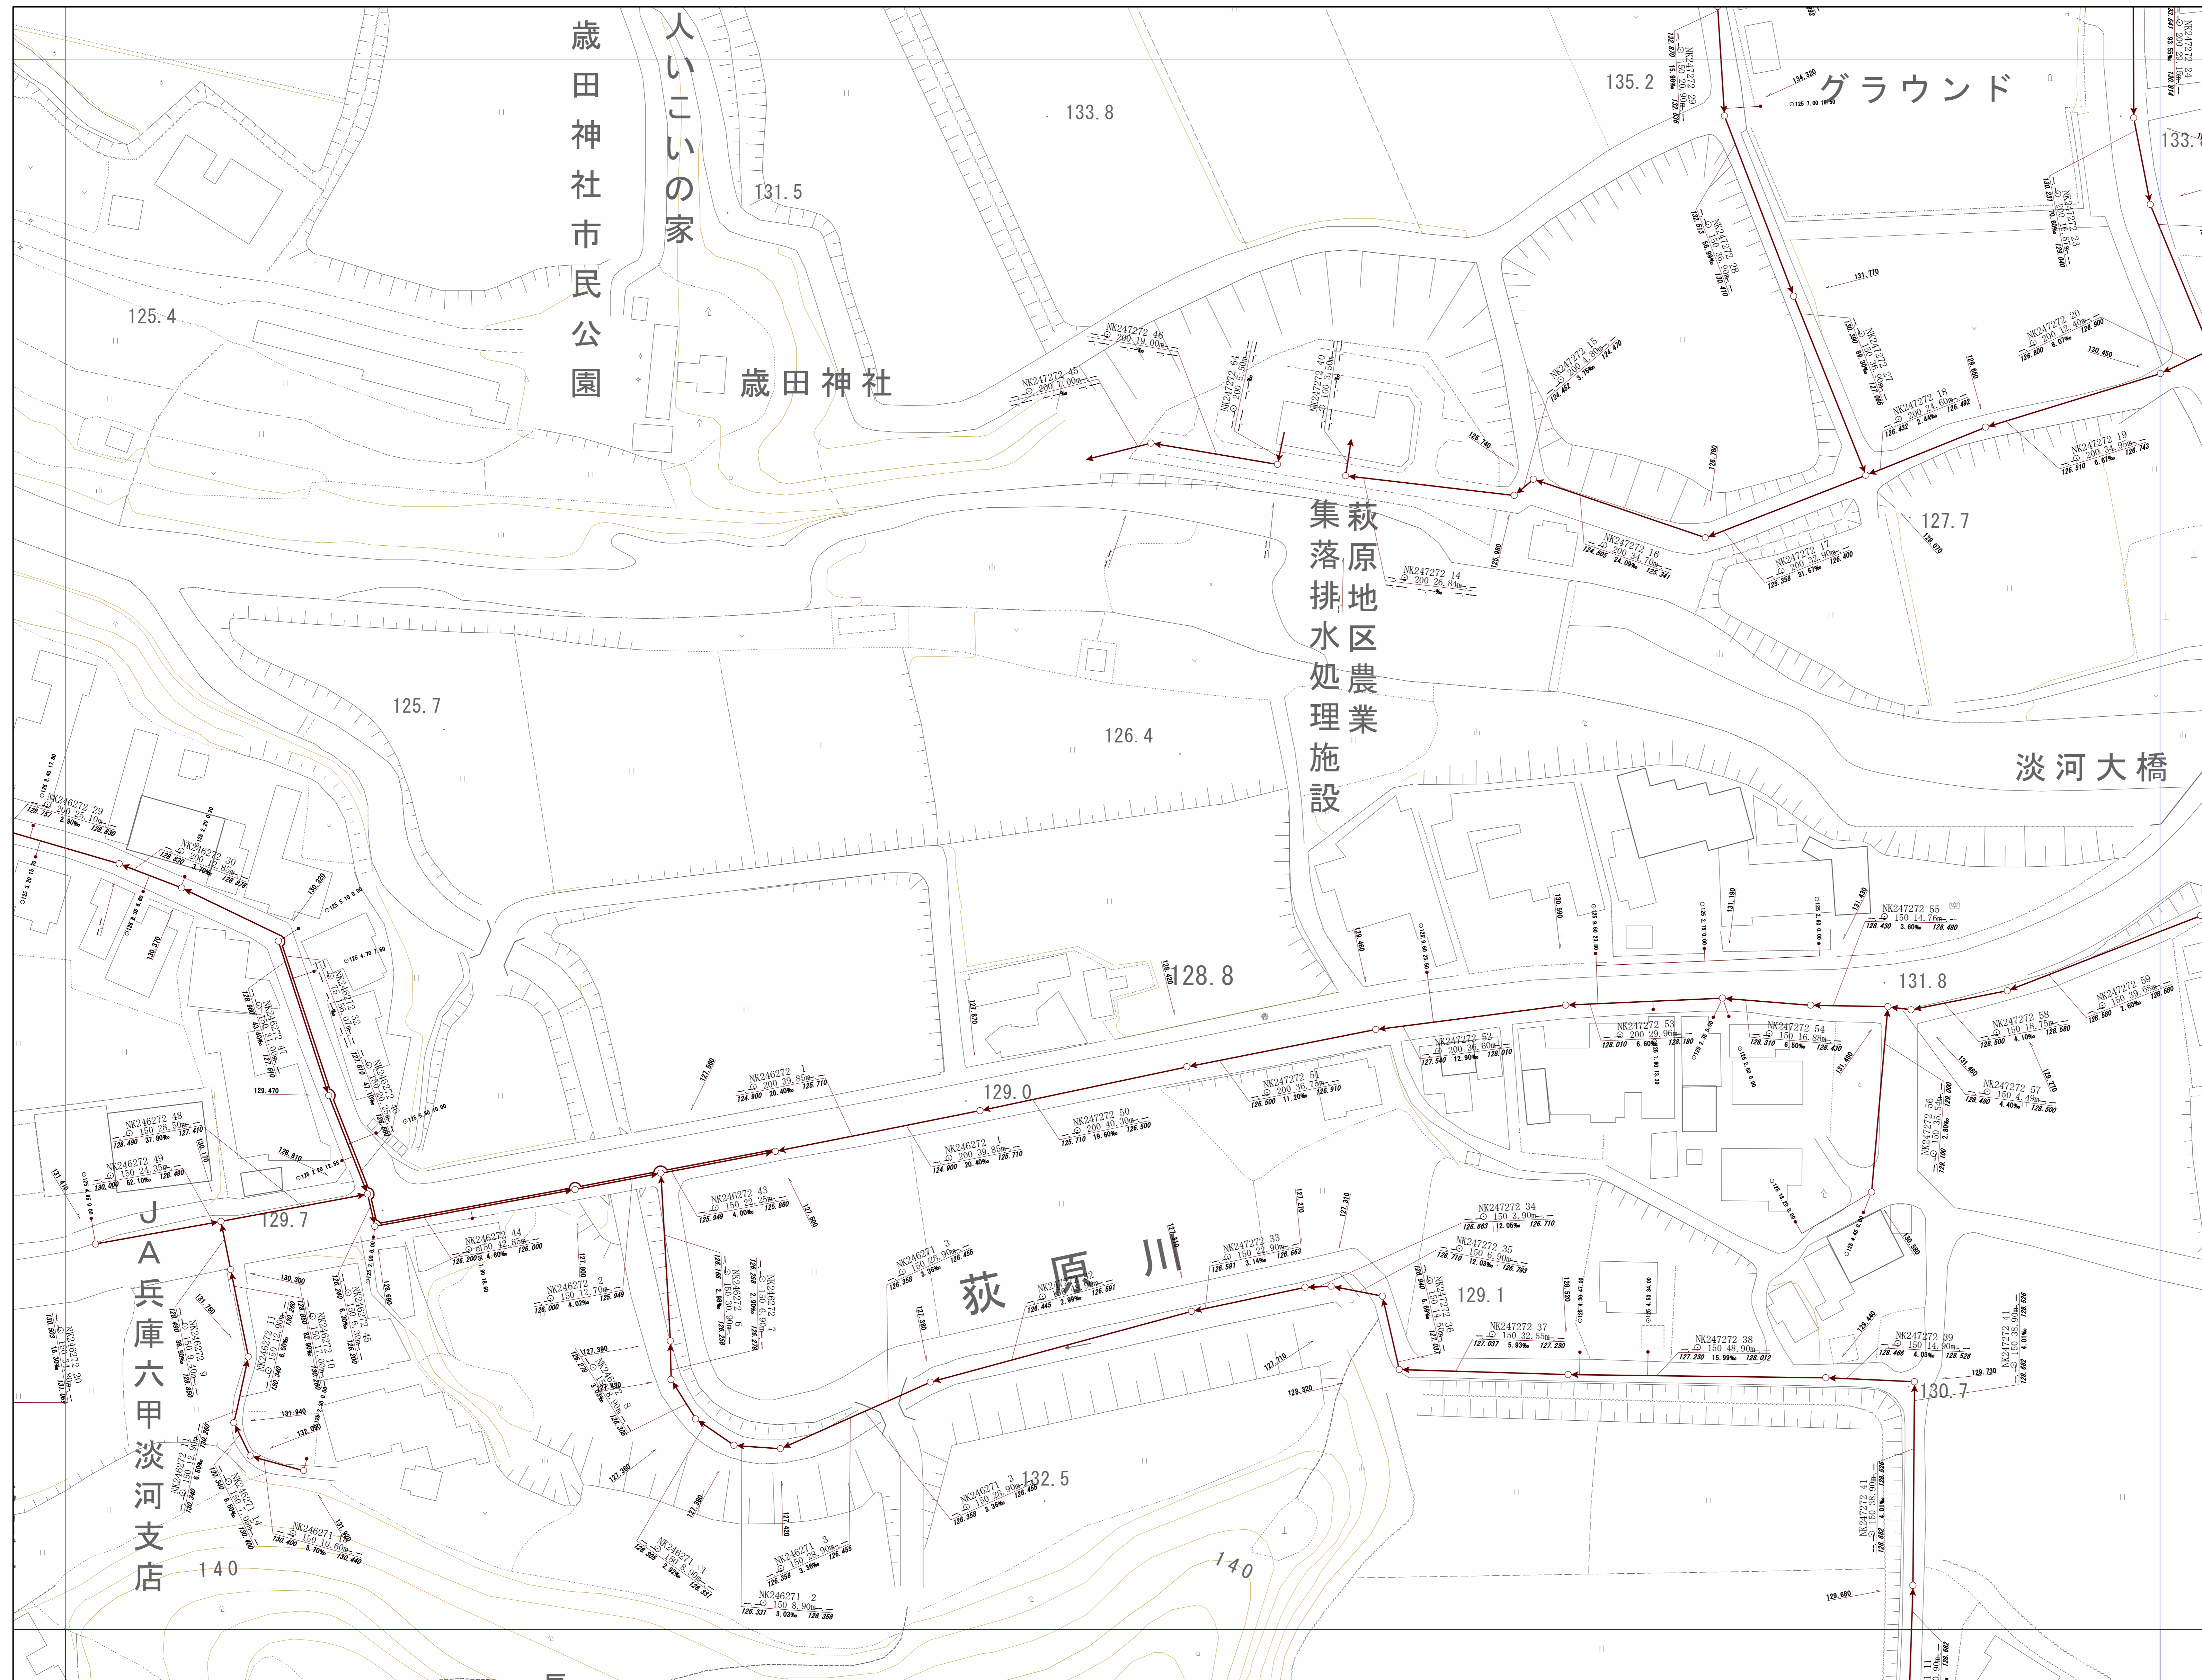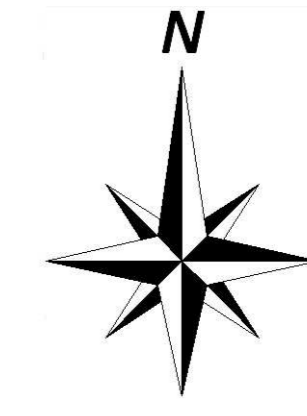


神戸市建設局下水道部


1/500



# 管路施設図


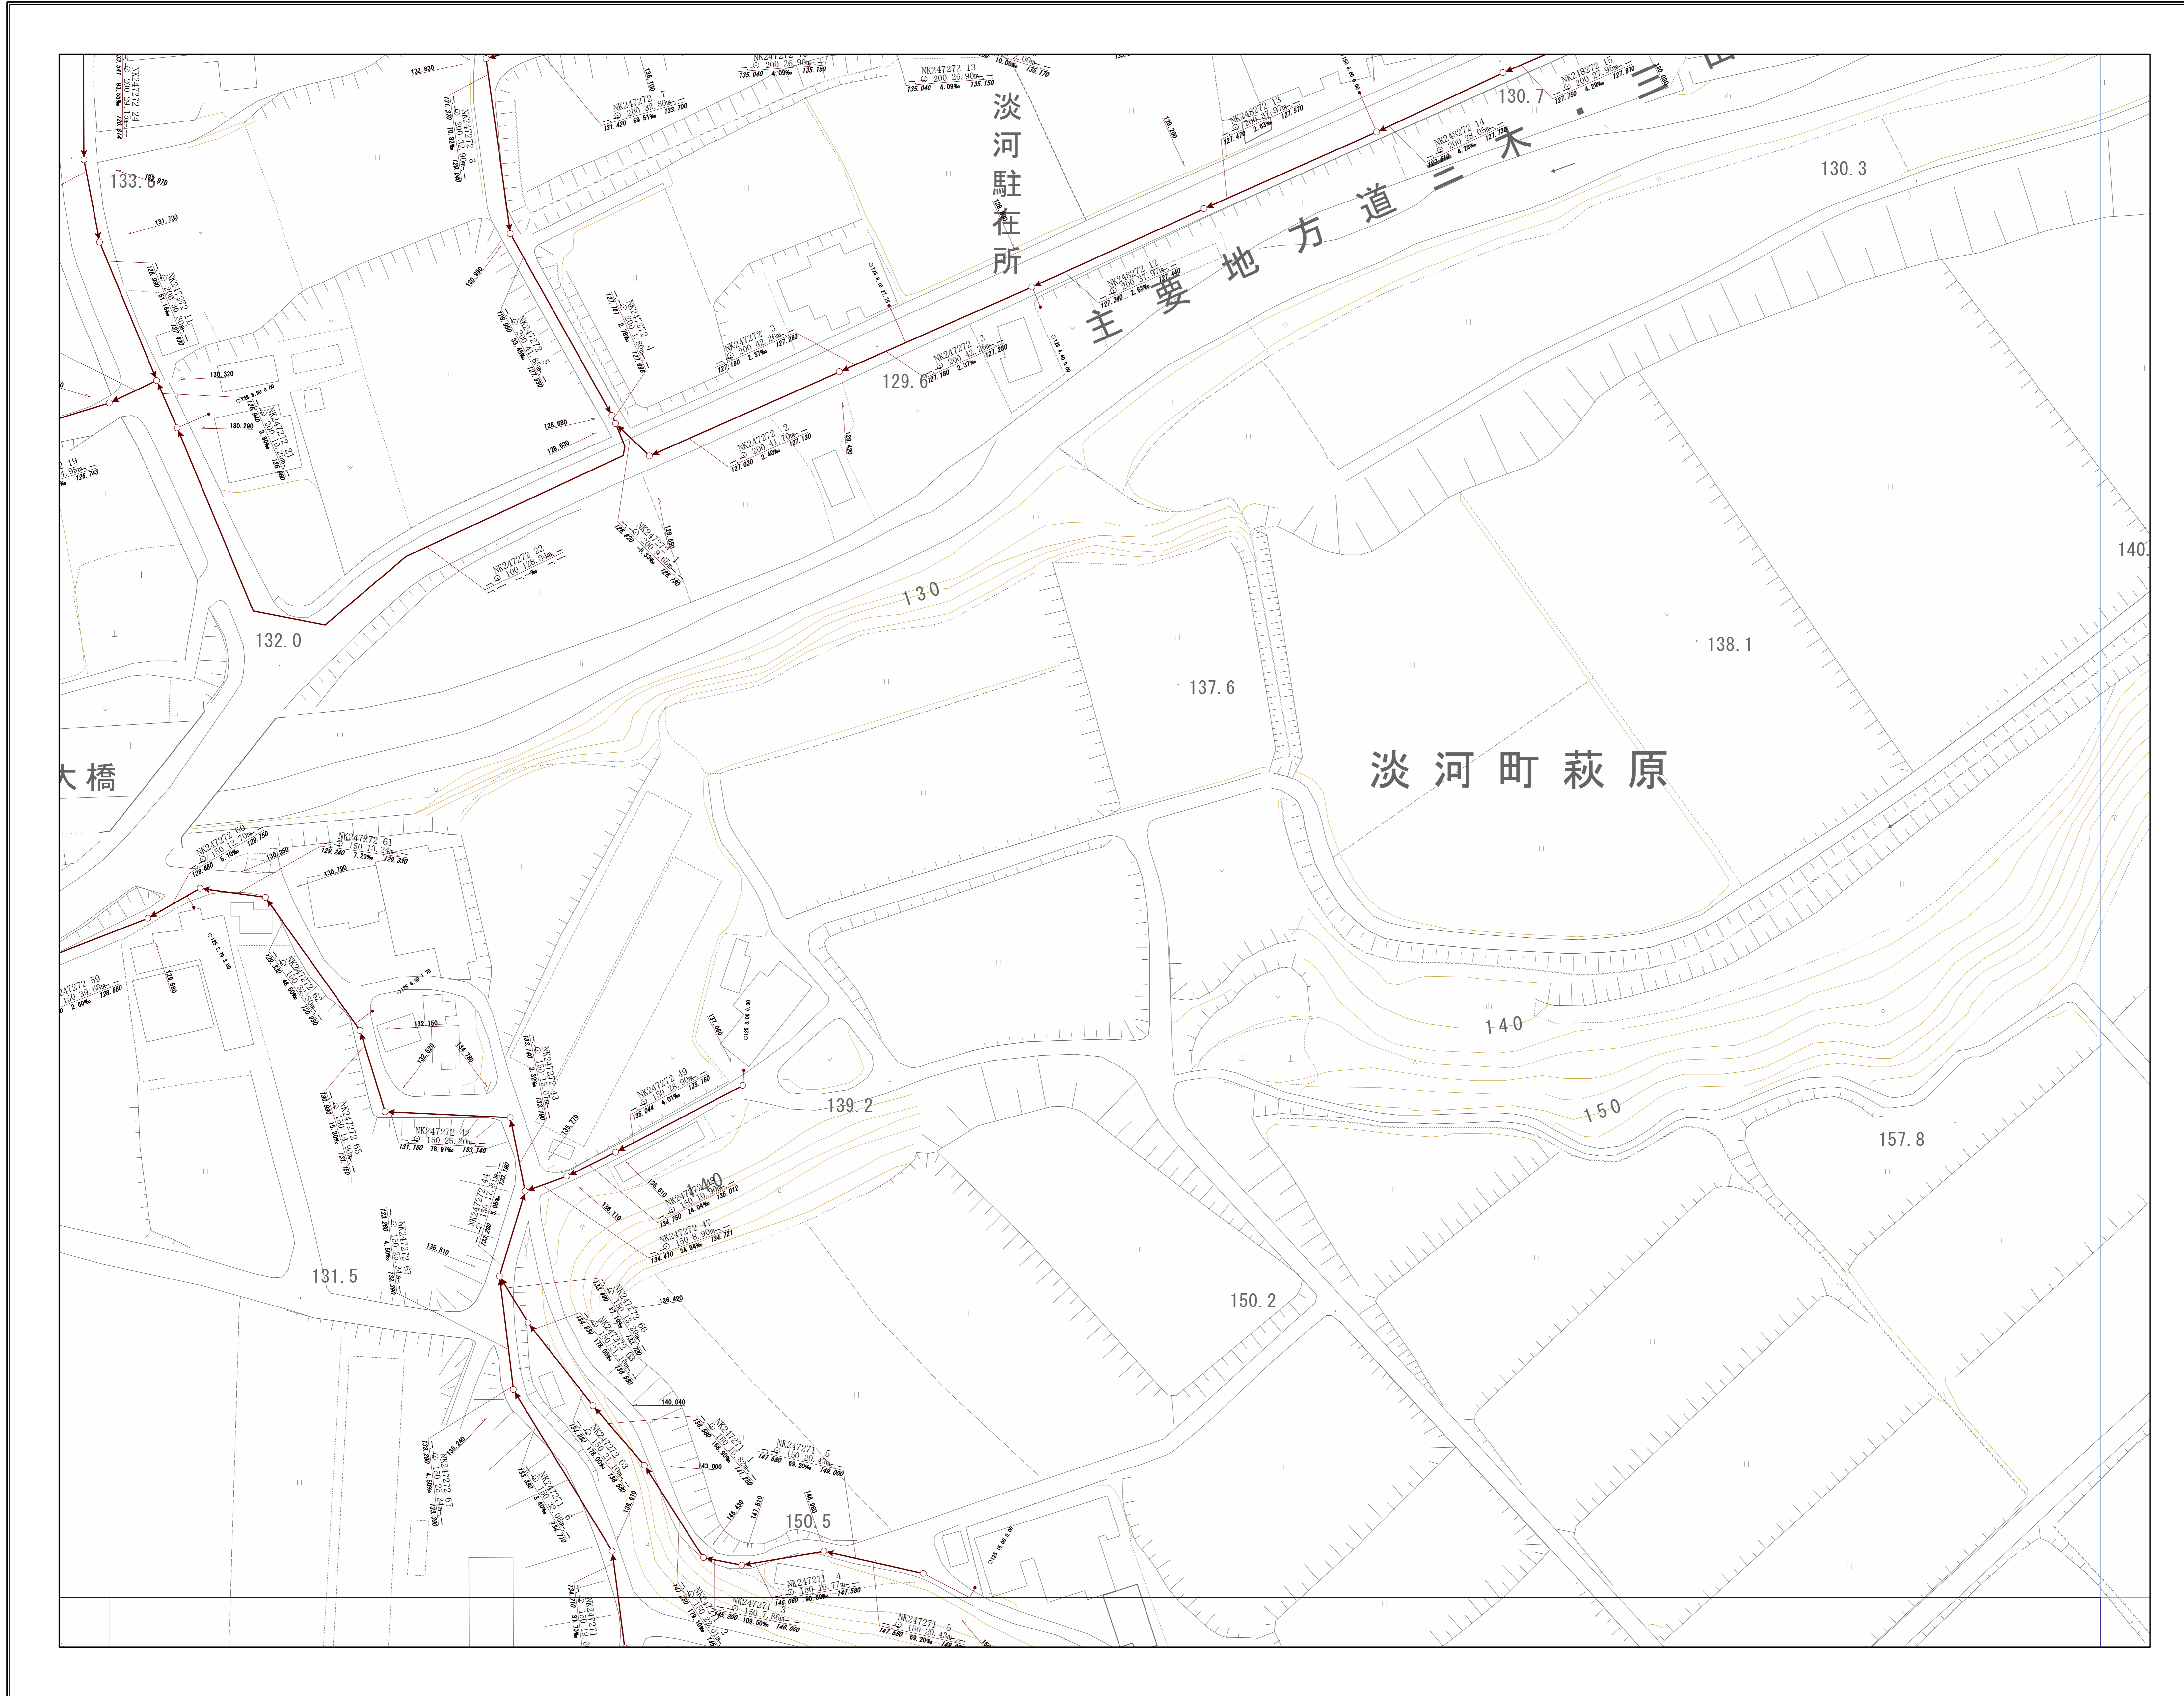


OF3765	OF3766	OF3767
OF3775	OF3776	OF3777
OF3785	OF3786	OF3787

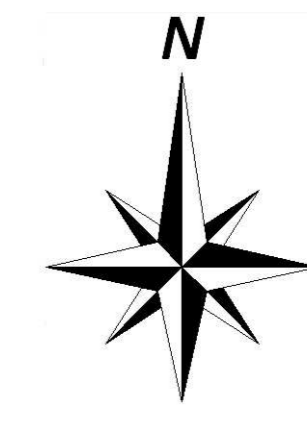


# 管路施設図

OF3766	OF3767	OF3768
OF3776	OF3777	OF3778
OF3786	OF3787	OF3788

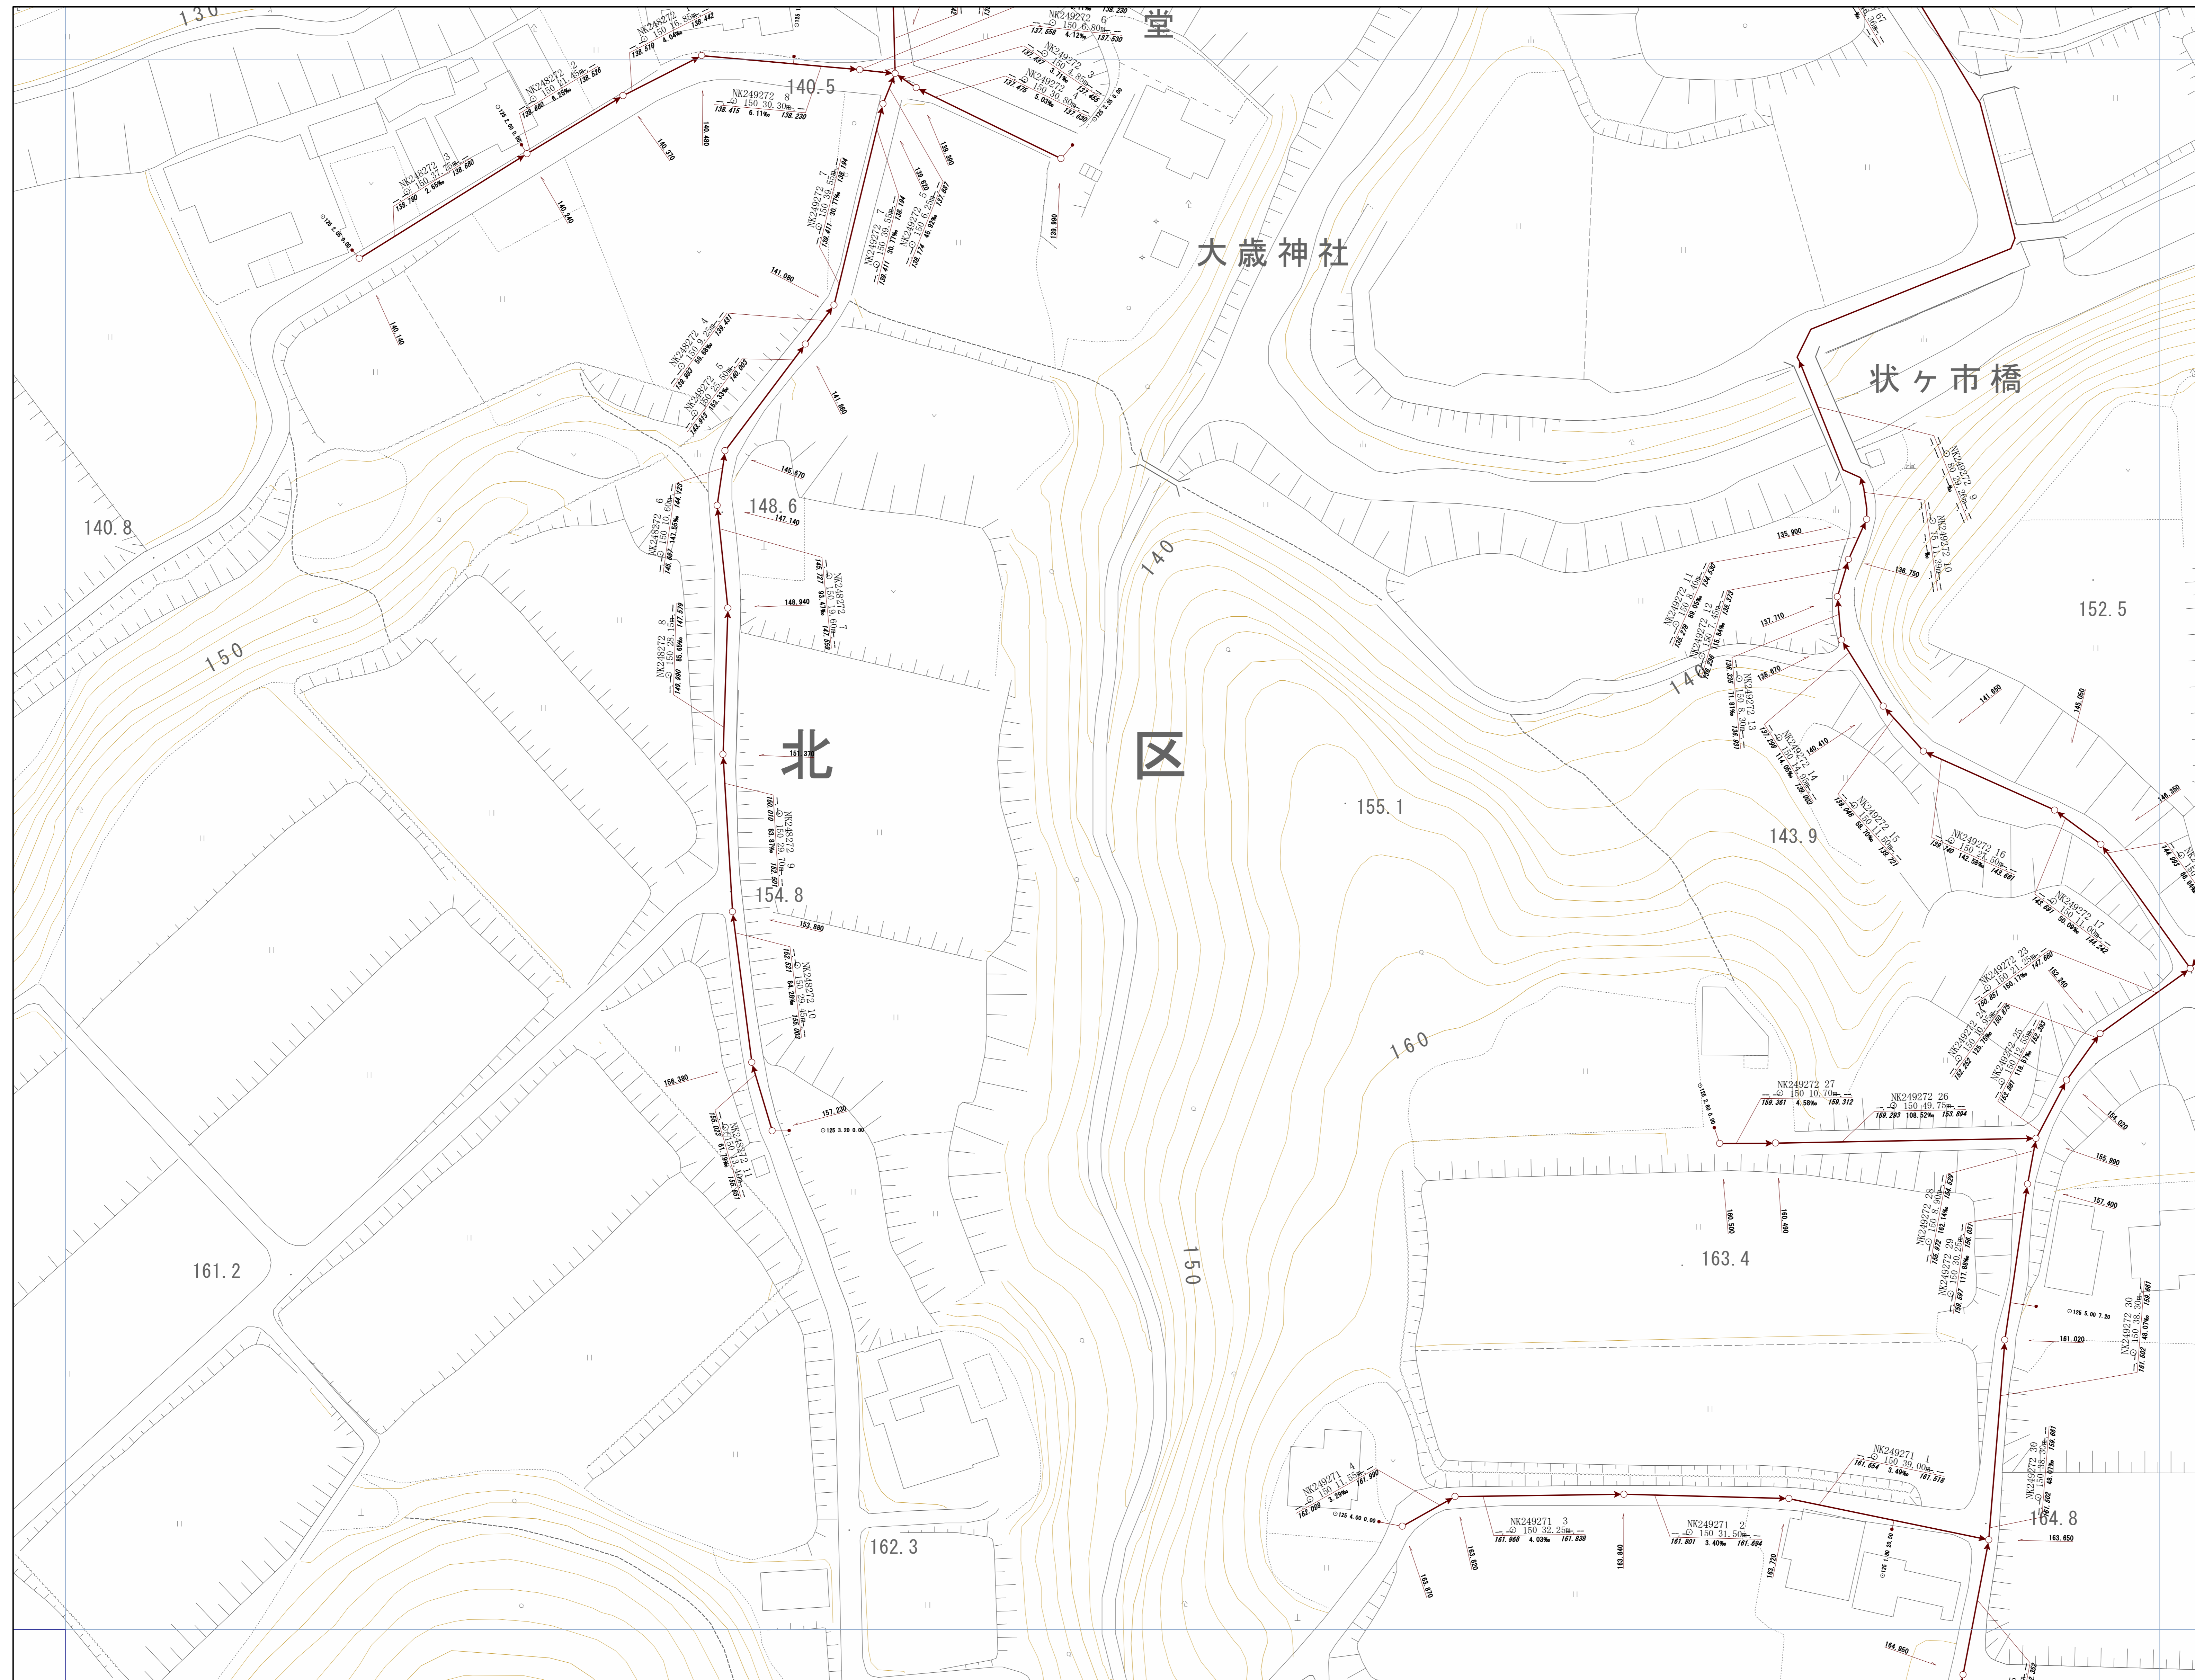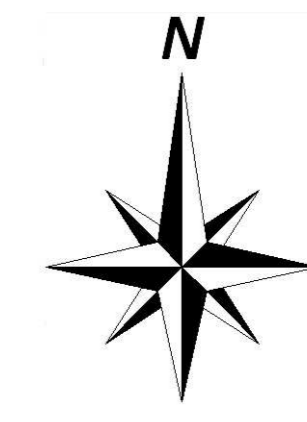



神戸市建設局下水道部

1/500

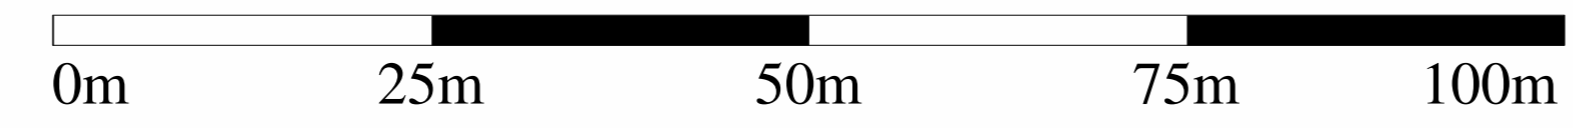


# 管路施設図

OF3767	OF3768	OF3769
OF3777	OF3778	OF3779
OF3787	OF3788	OF3789

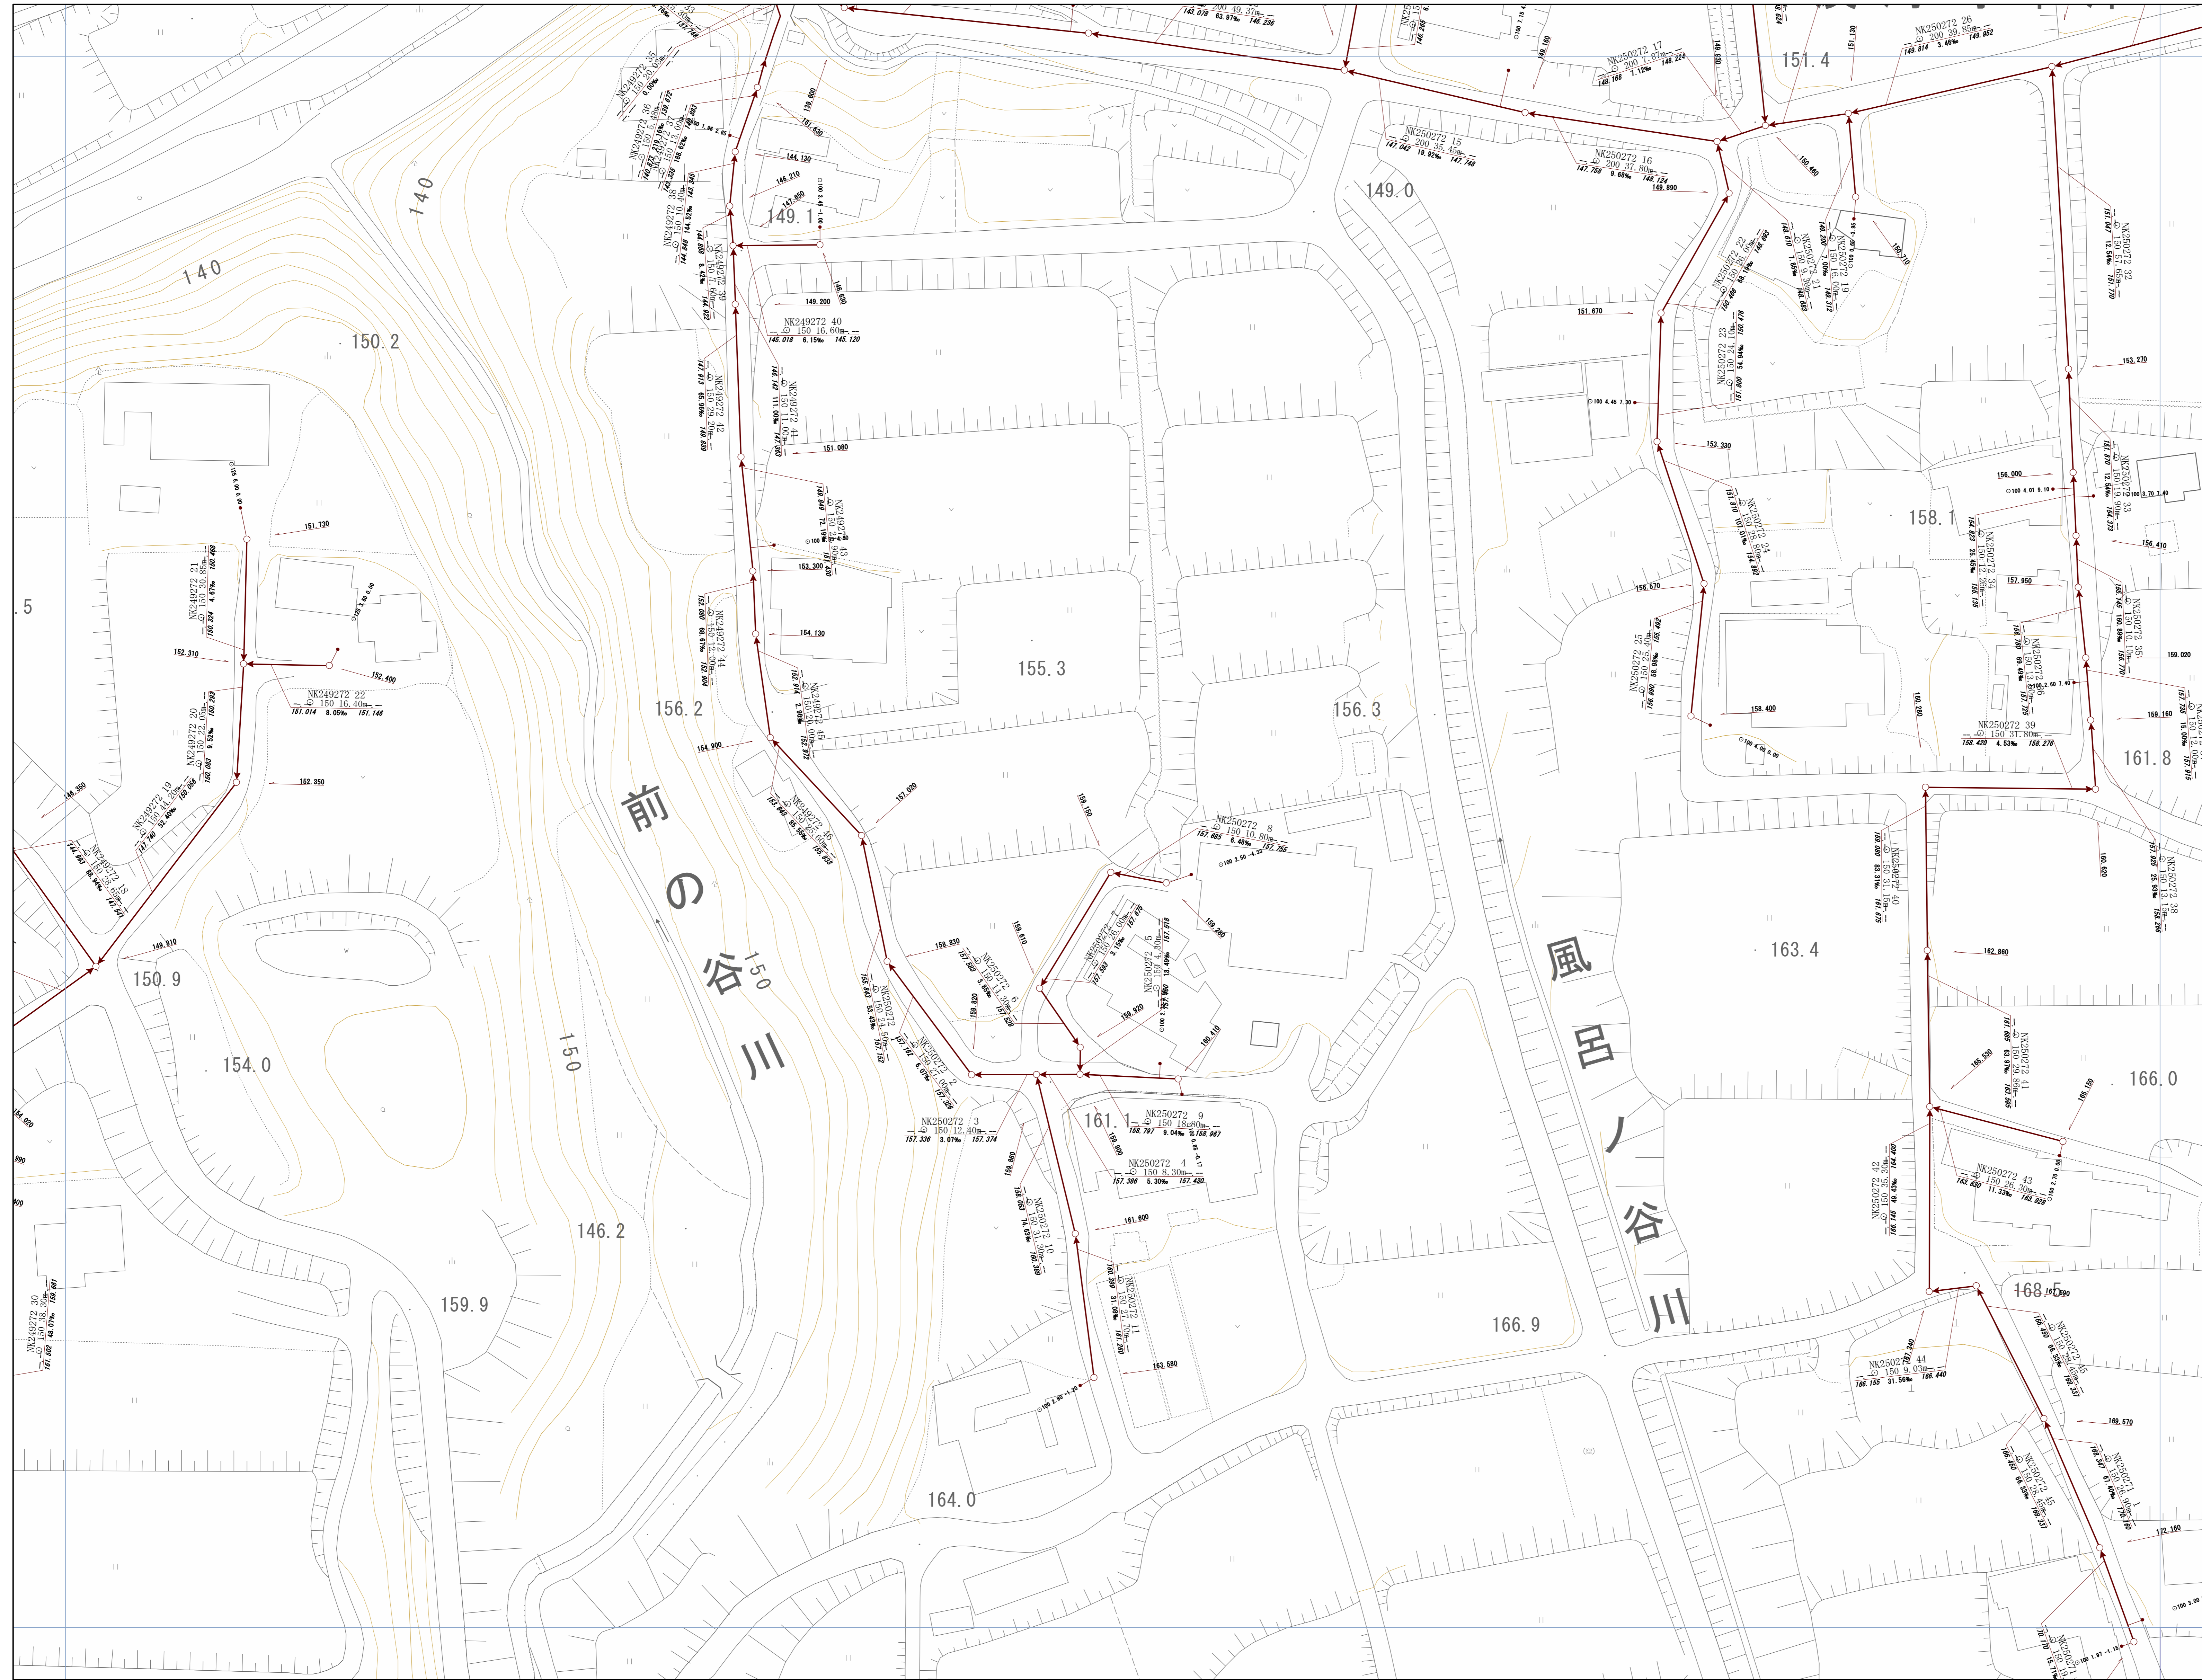
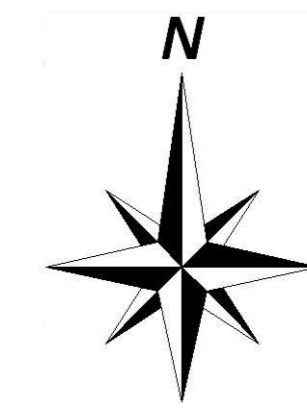


神戸市建設局下水道部

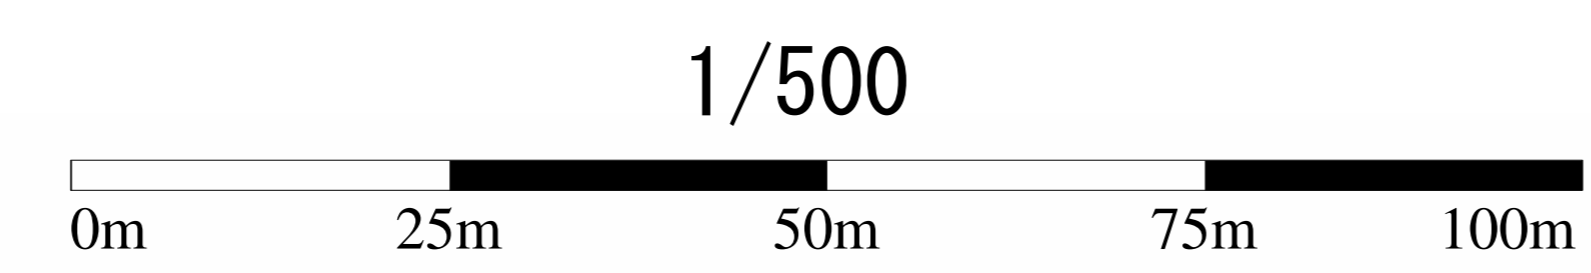


# 管路施設図

OF3768	OF3769	OF3860
OF3778	OF3779	OF3870
OF3788	OF3789	OF3880

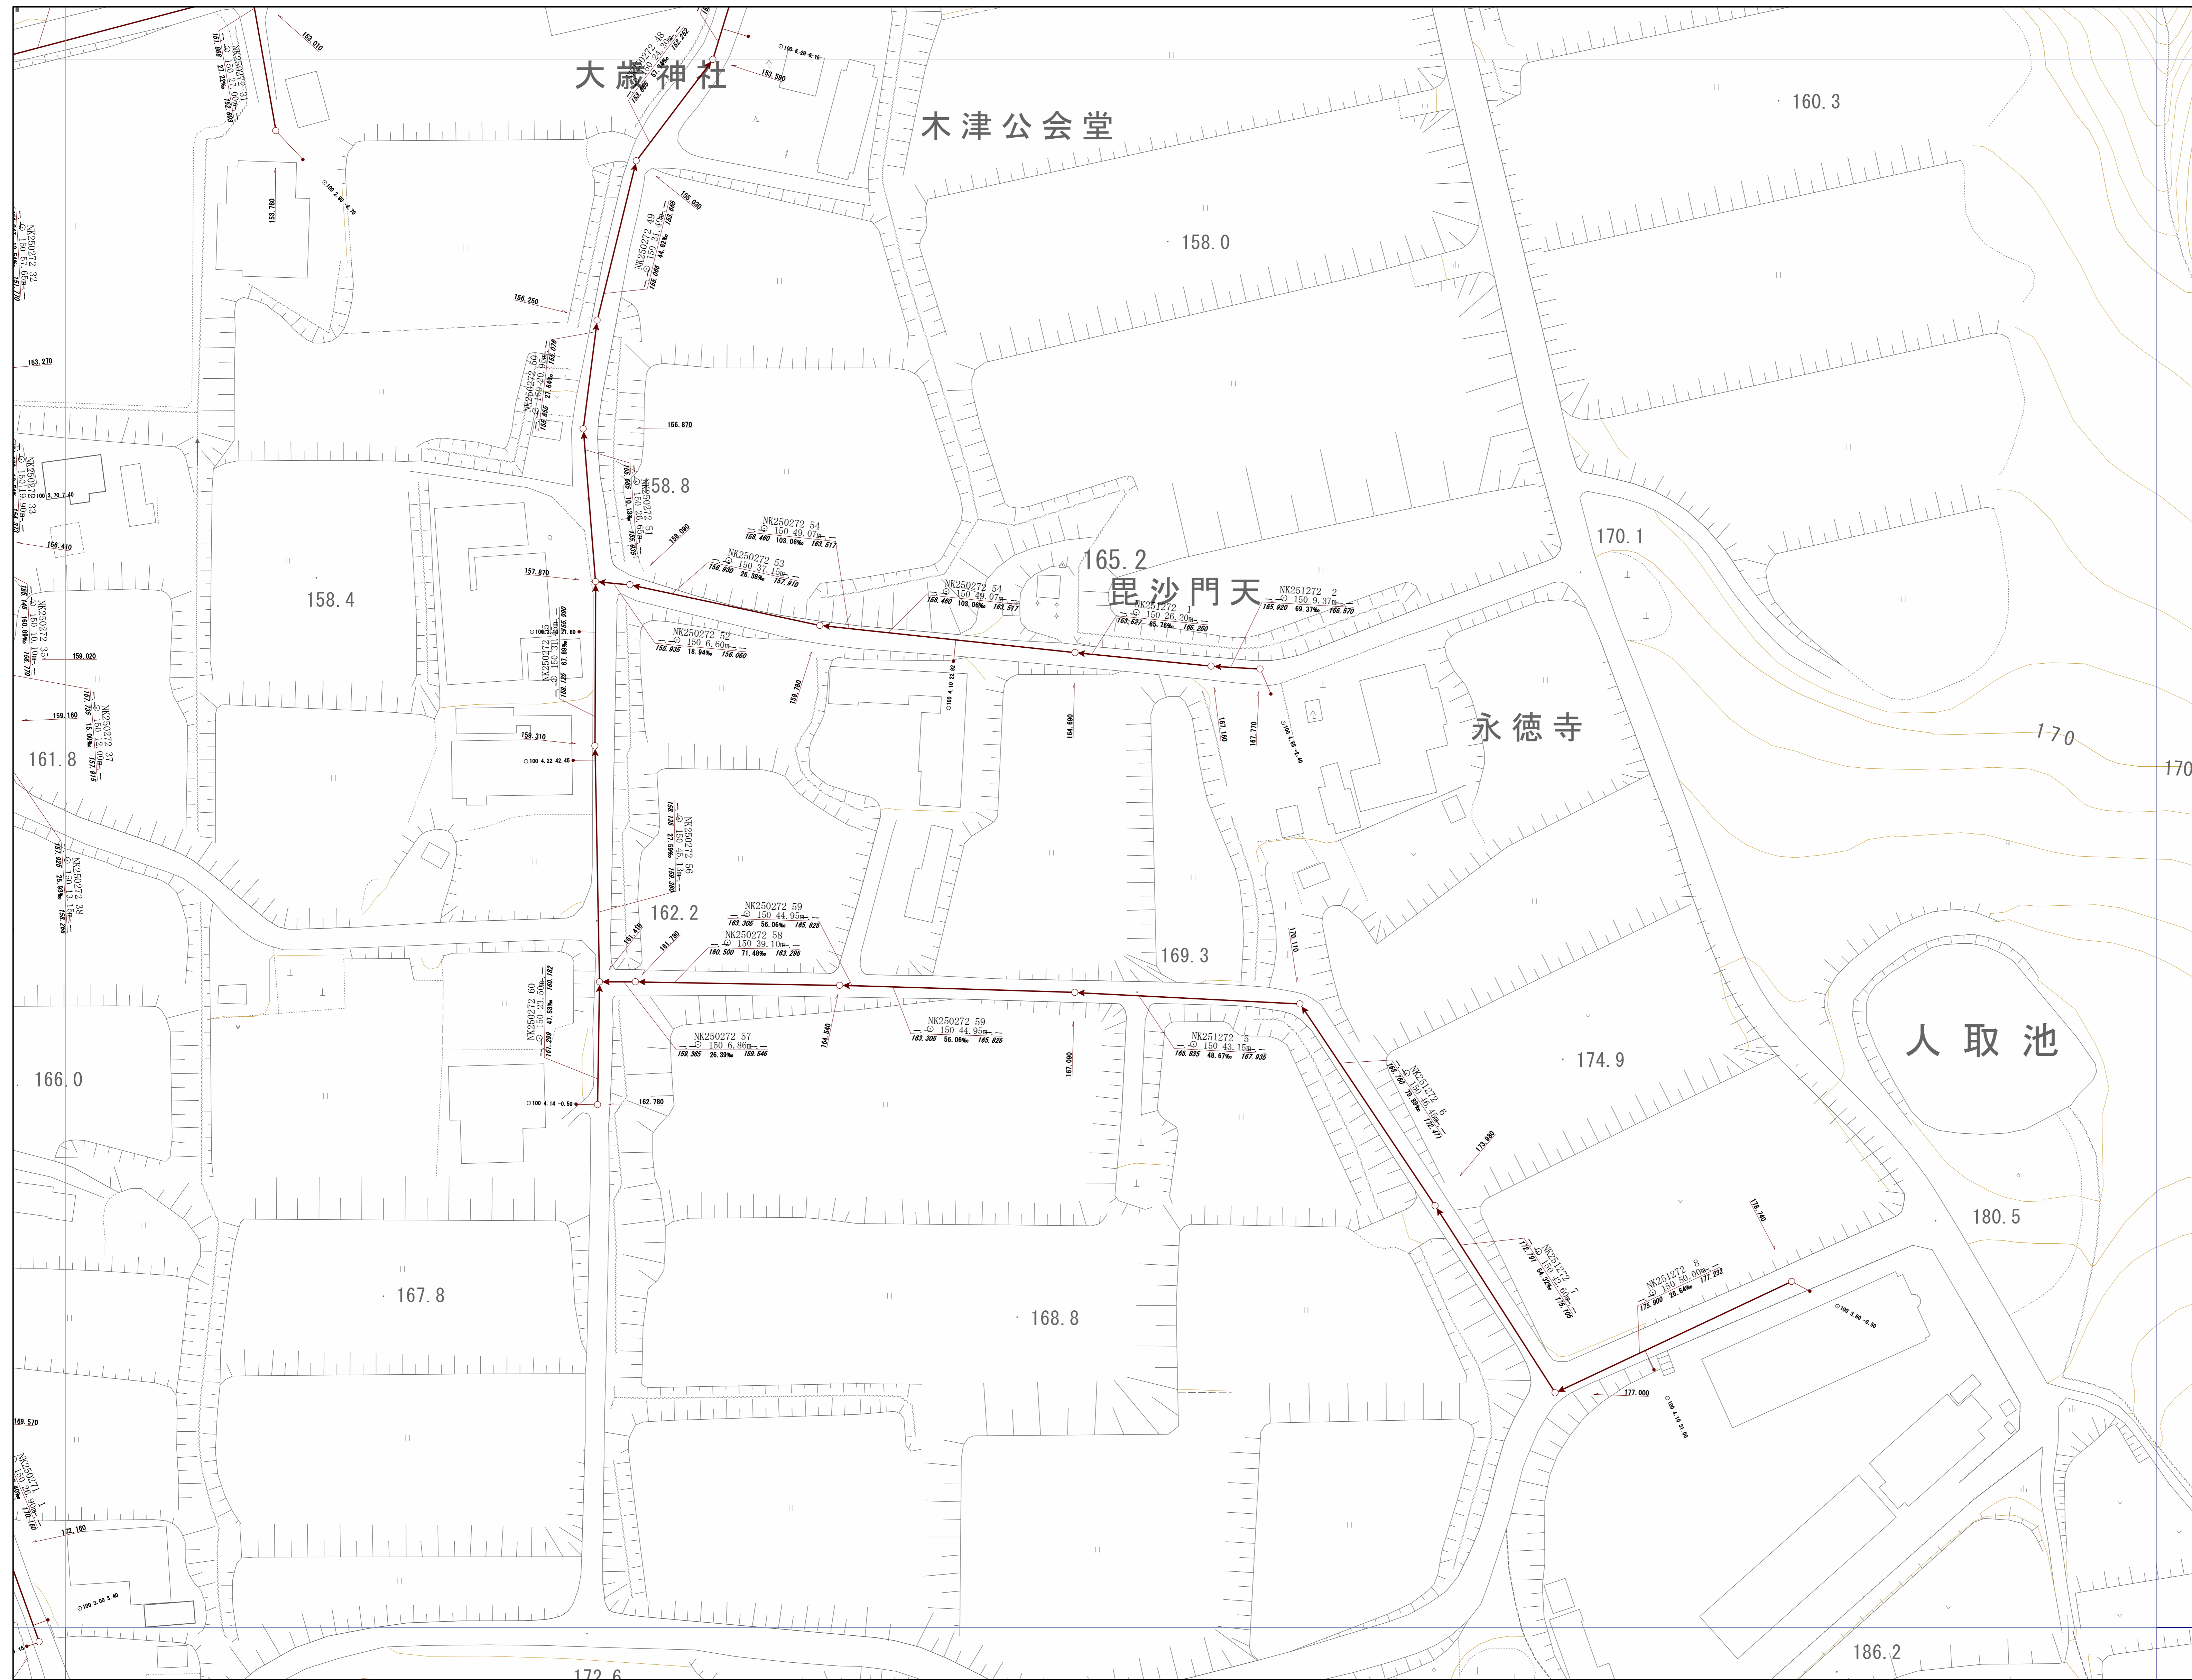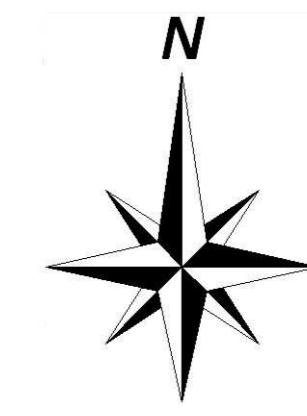



神戸市建設局  
下水道部

1/500

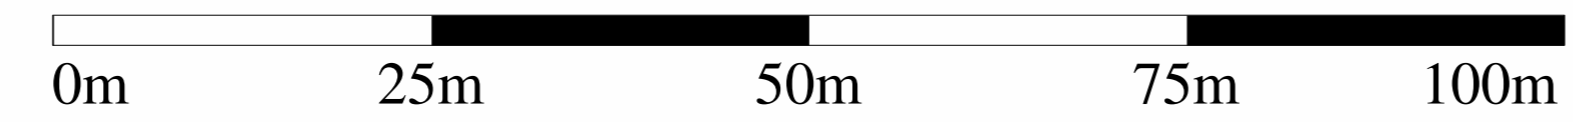


# 管路施設図

OF3776	OF3777	OF3778
OF3786	OF3787	OF3788
OF3796	OF3797	OF3798

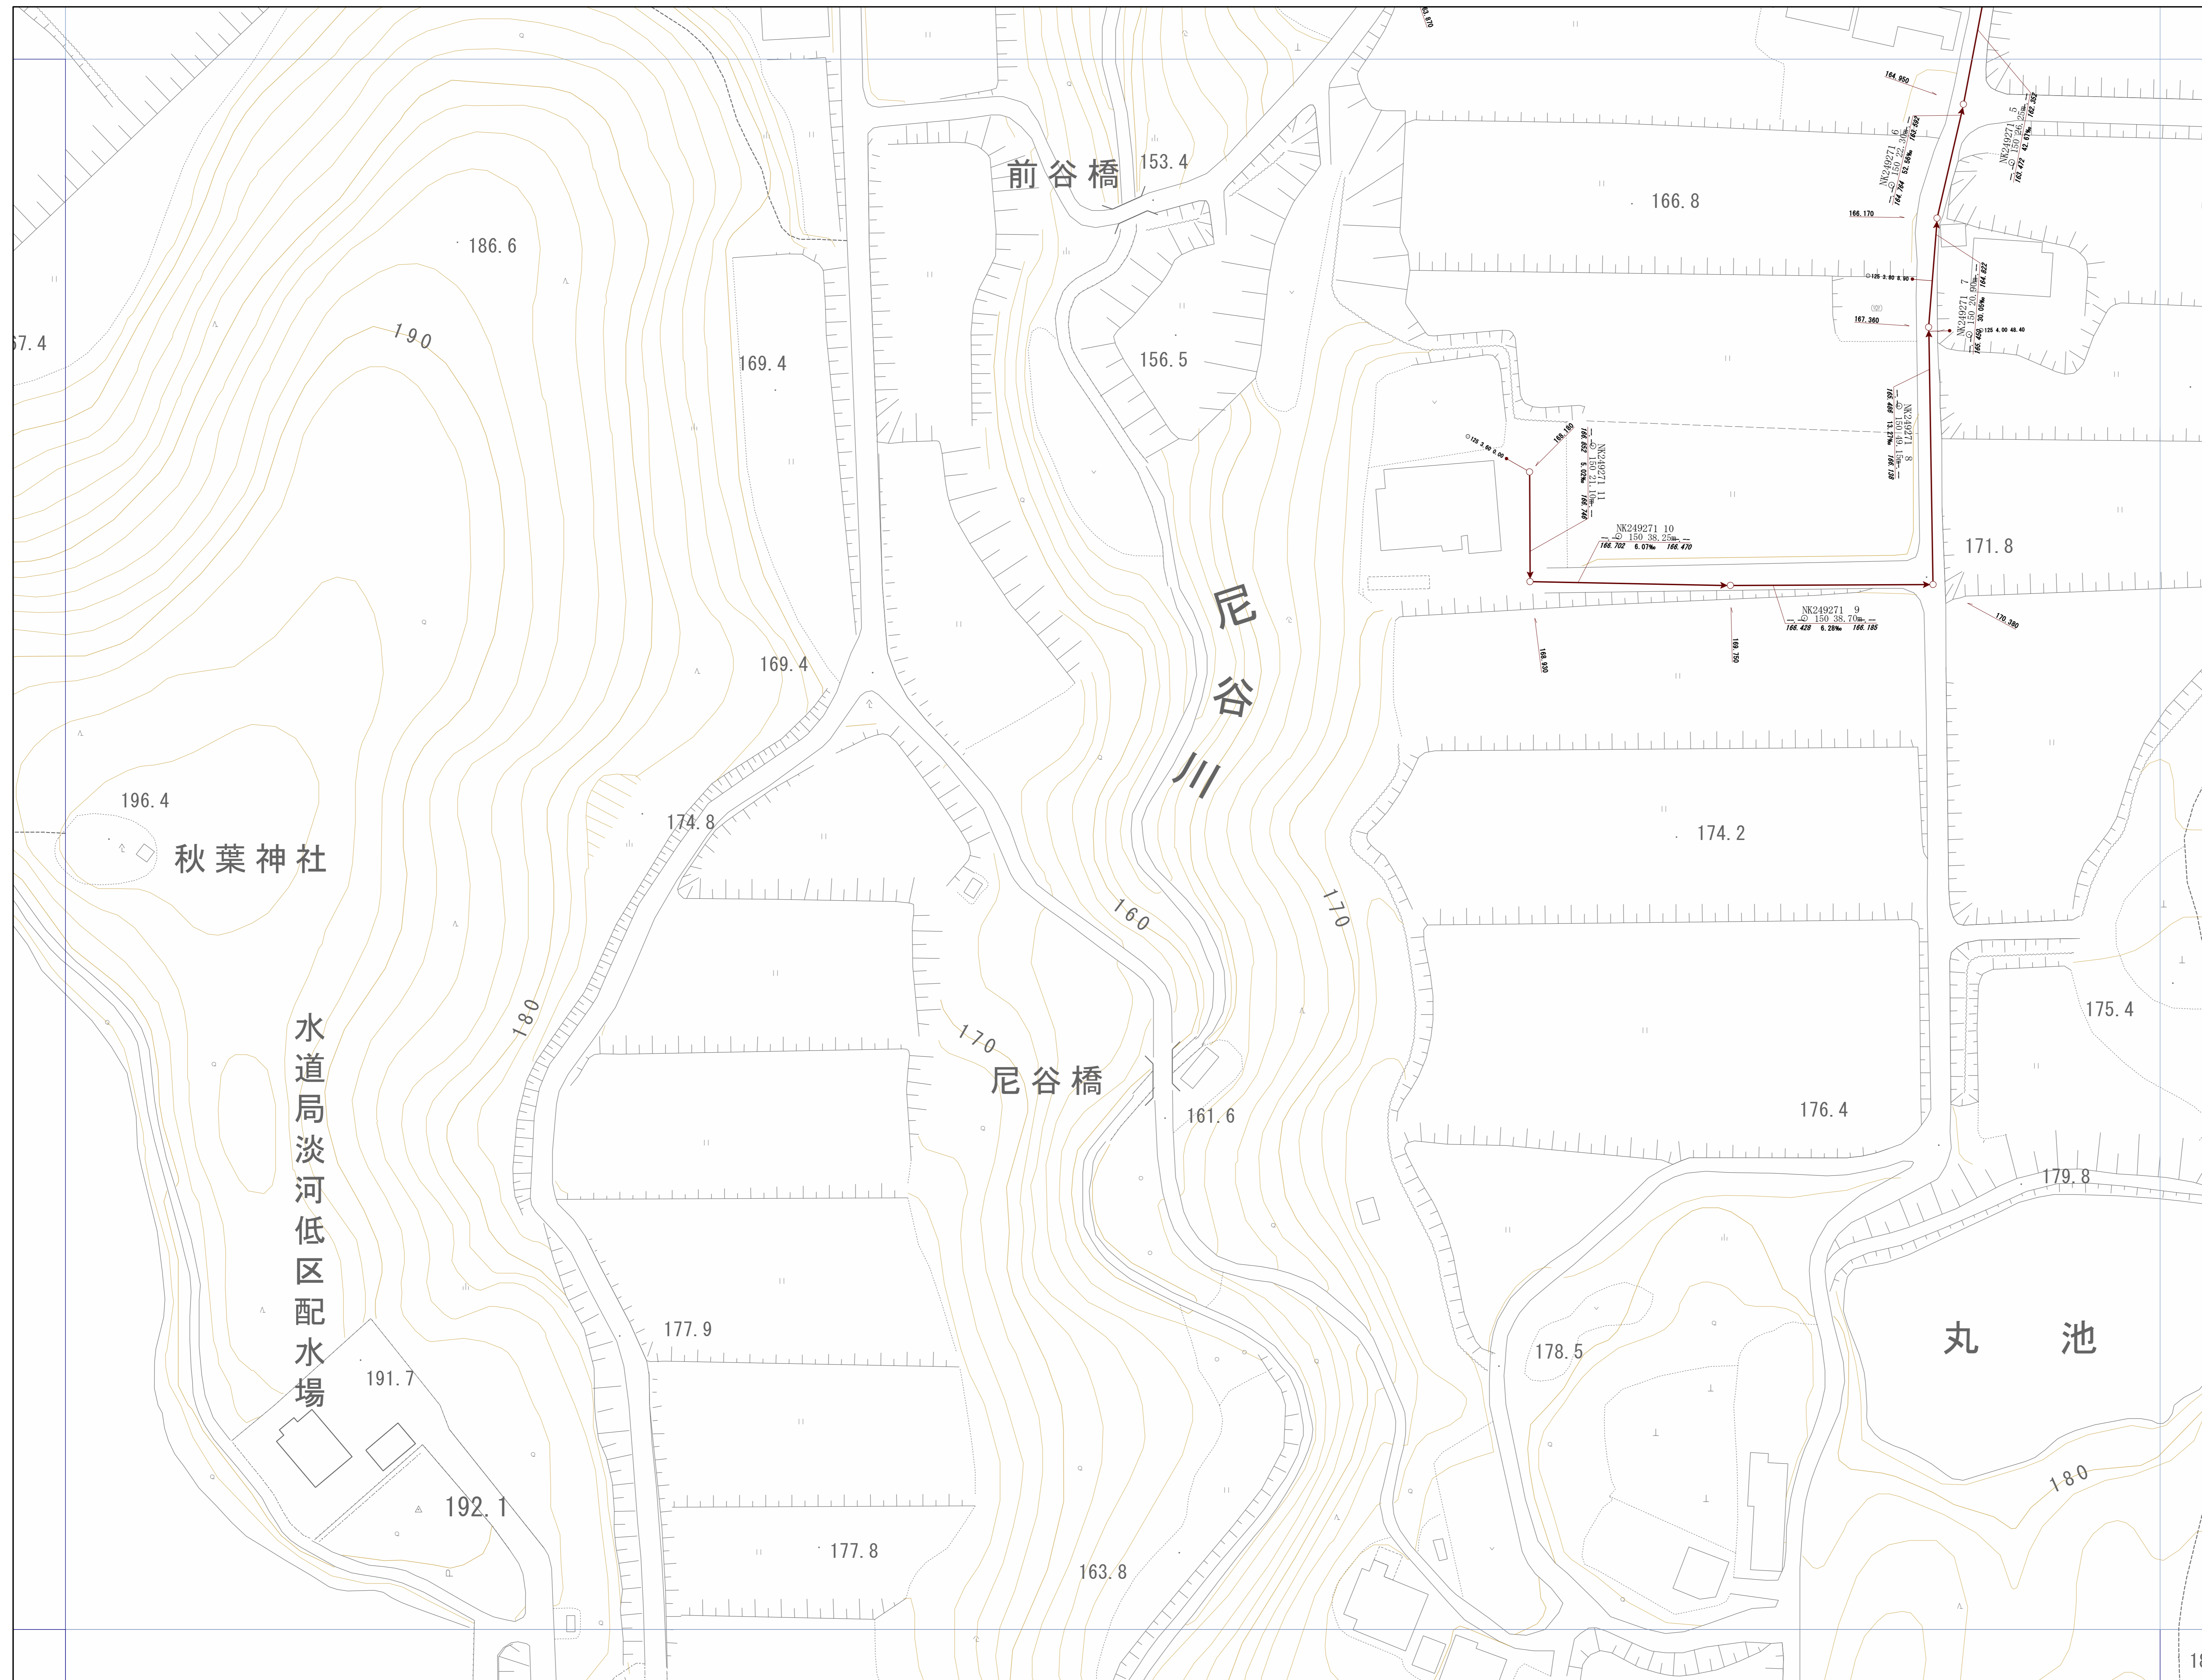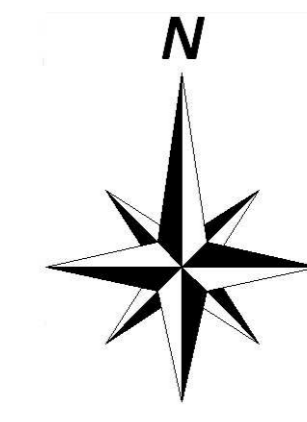



神戸市建設局下水道部

1/500

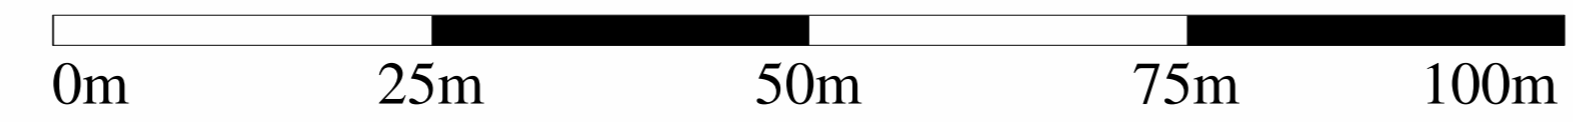


# 管路施設図

OF3777	OF3778	OF3779
OF3787	OF3788	OF3789
OF3797	OF3798	OF3799

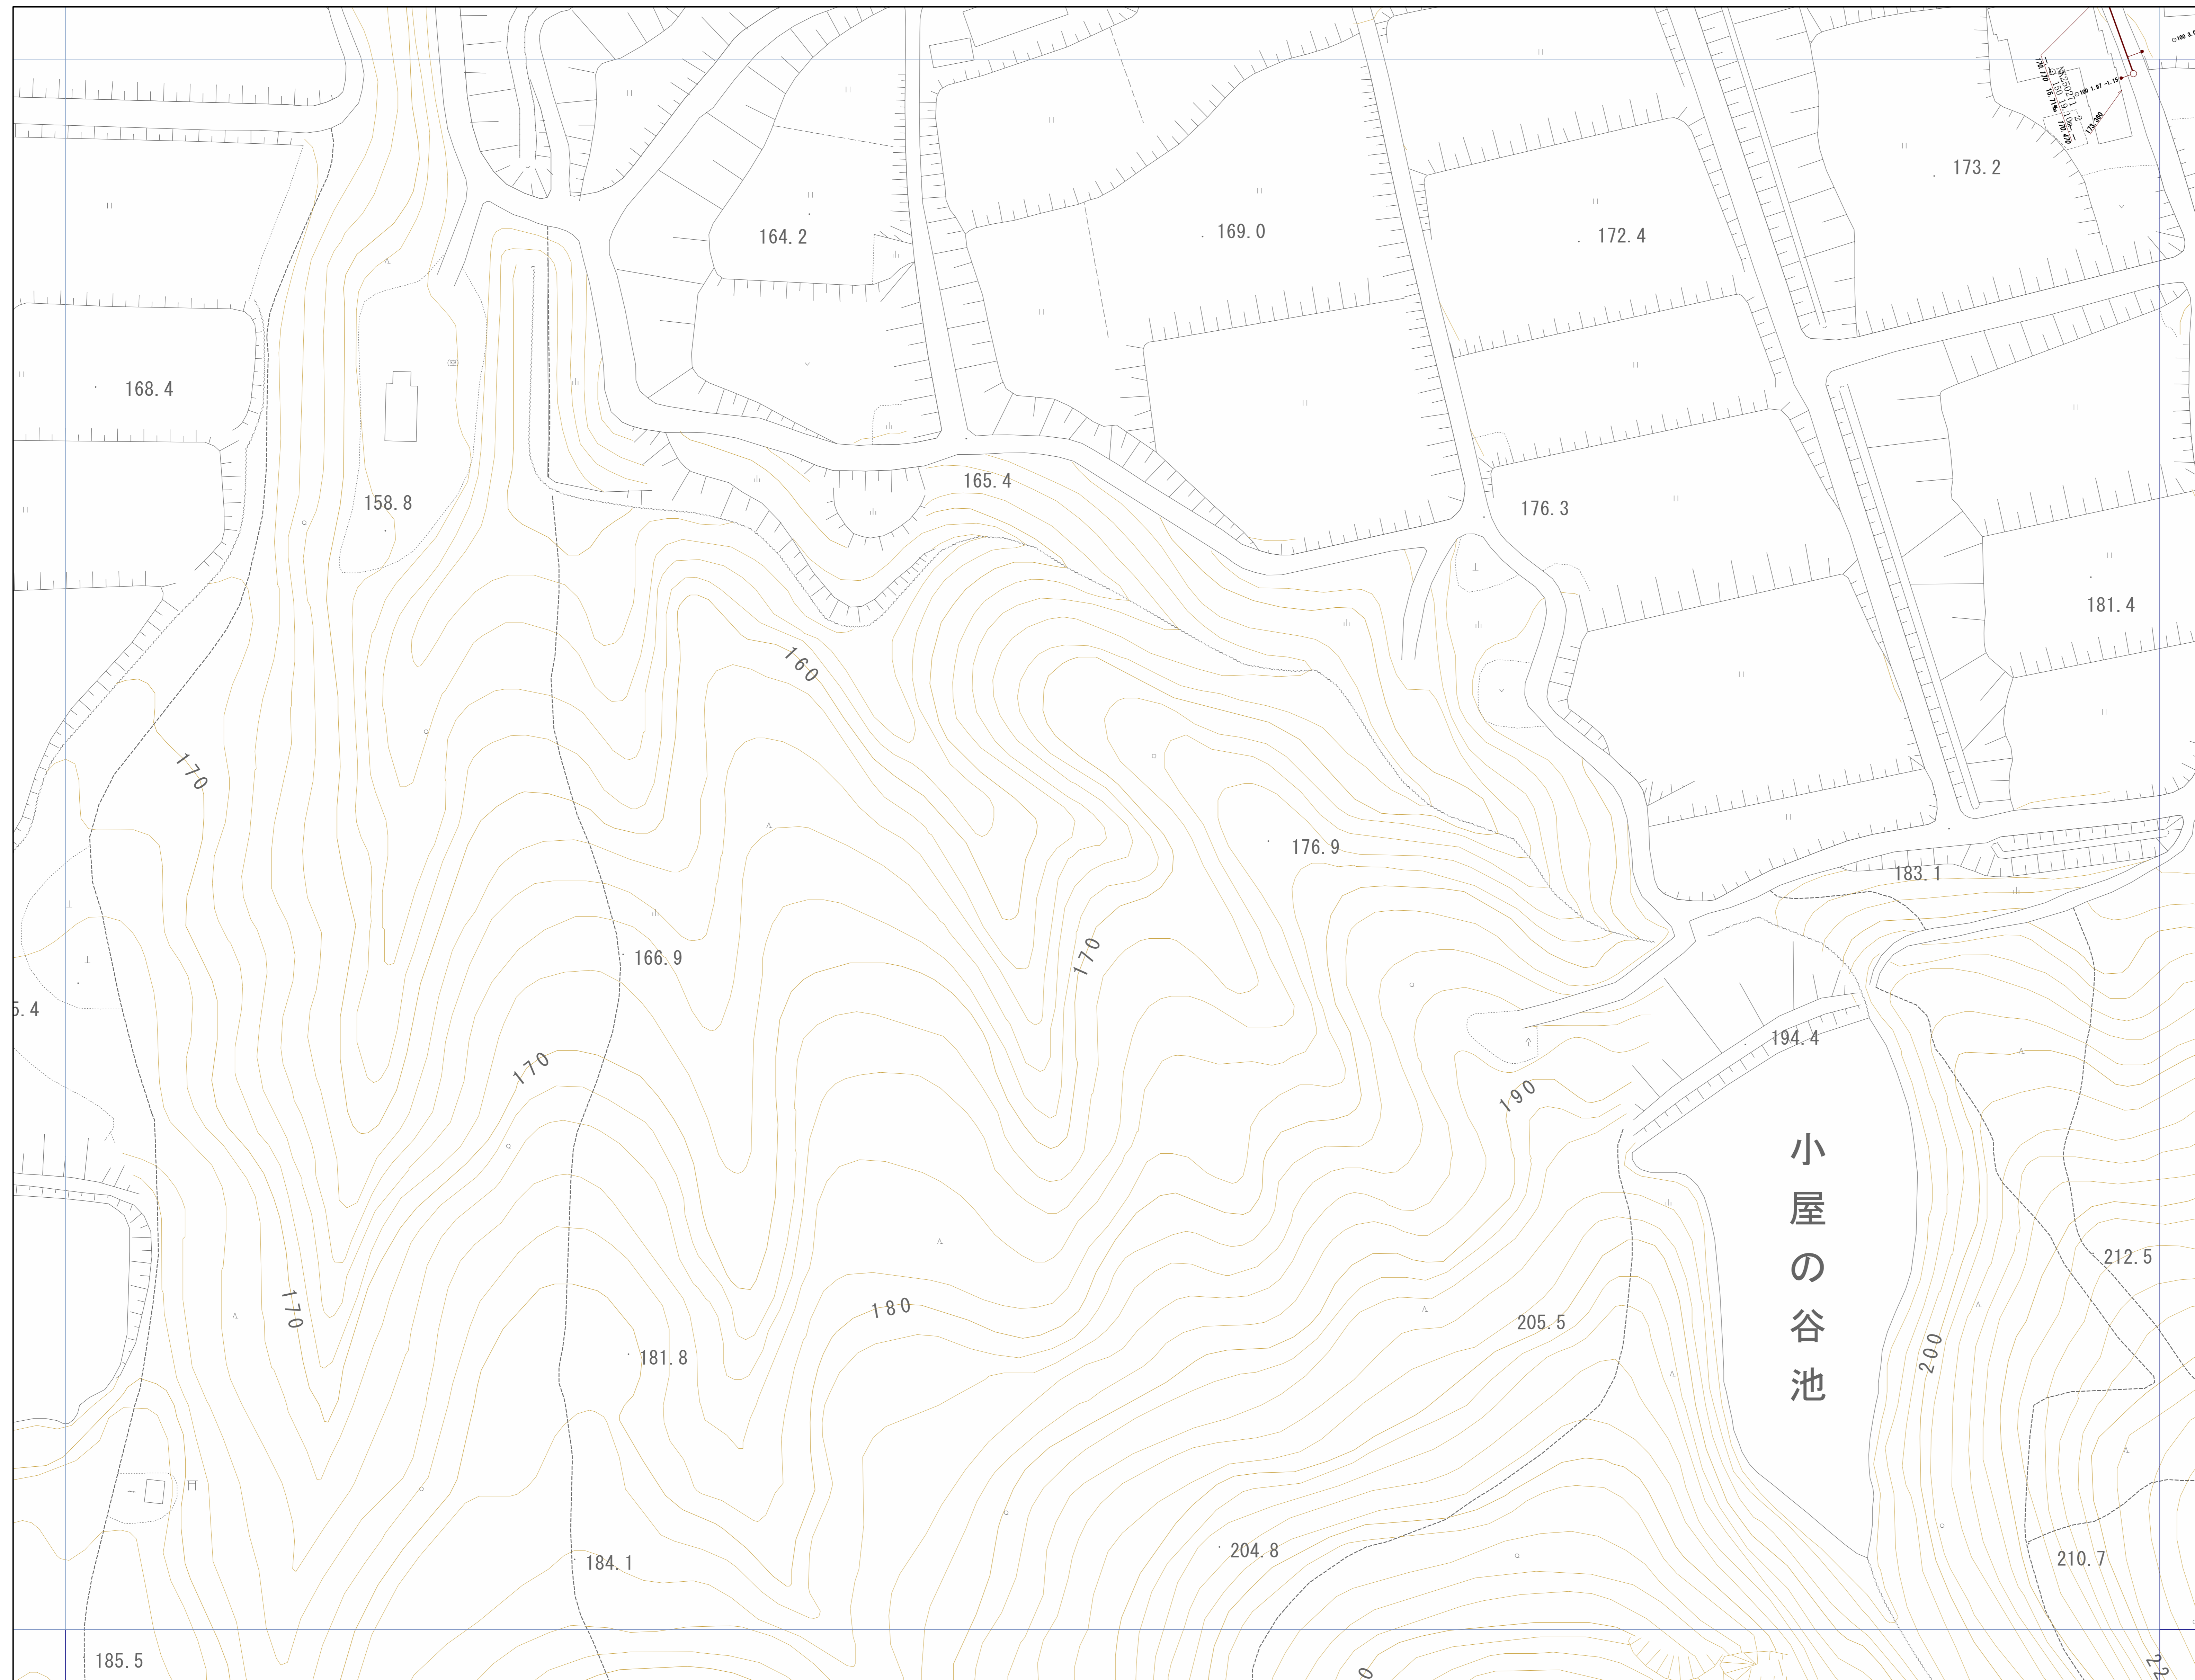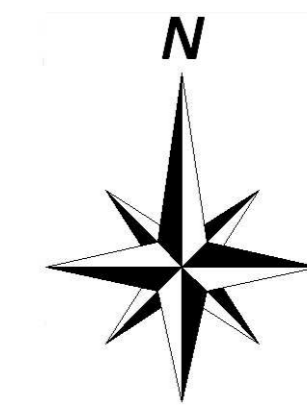


神戸市建設局  
下水道部

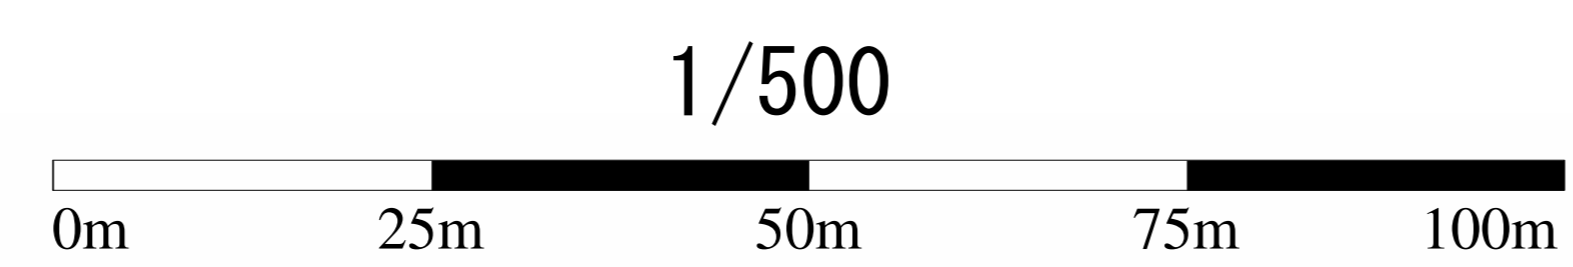




# 管路施設図

OF3749	OF3840	OF3841
OF3759	OF3850	OF3851
OF3769	OF3860	OF3861

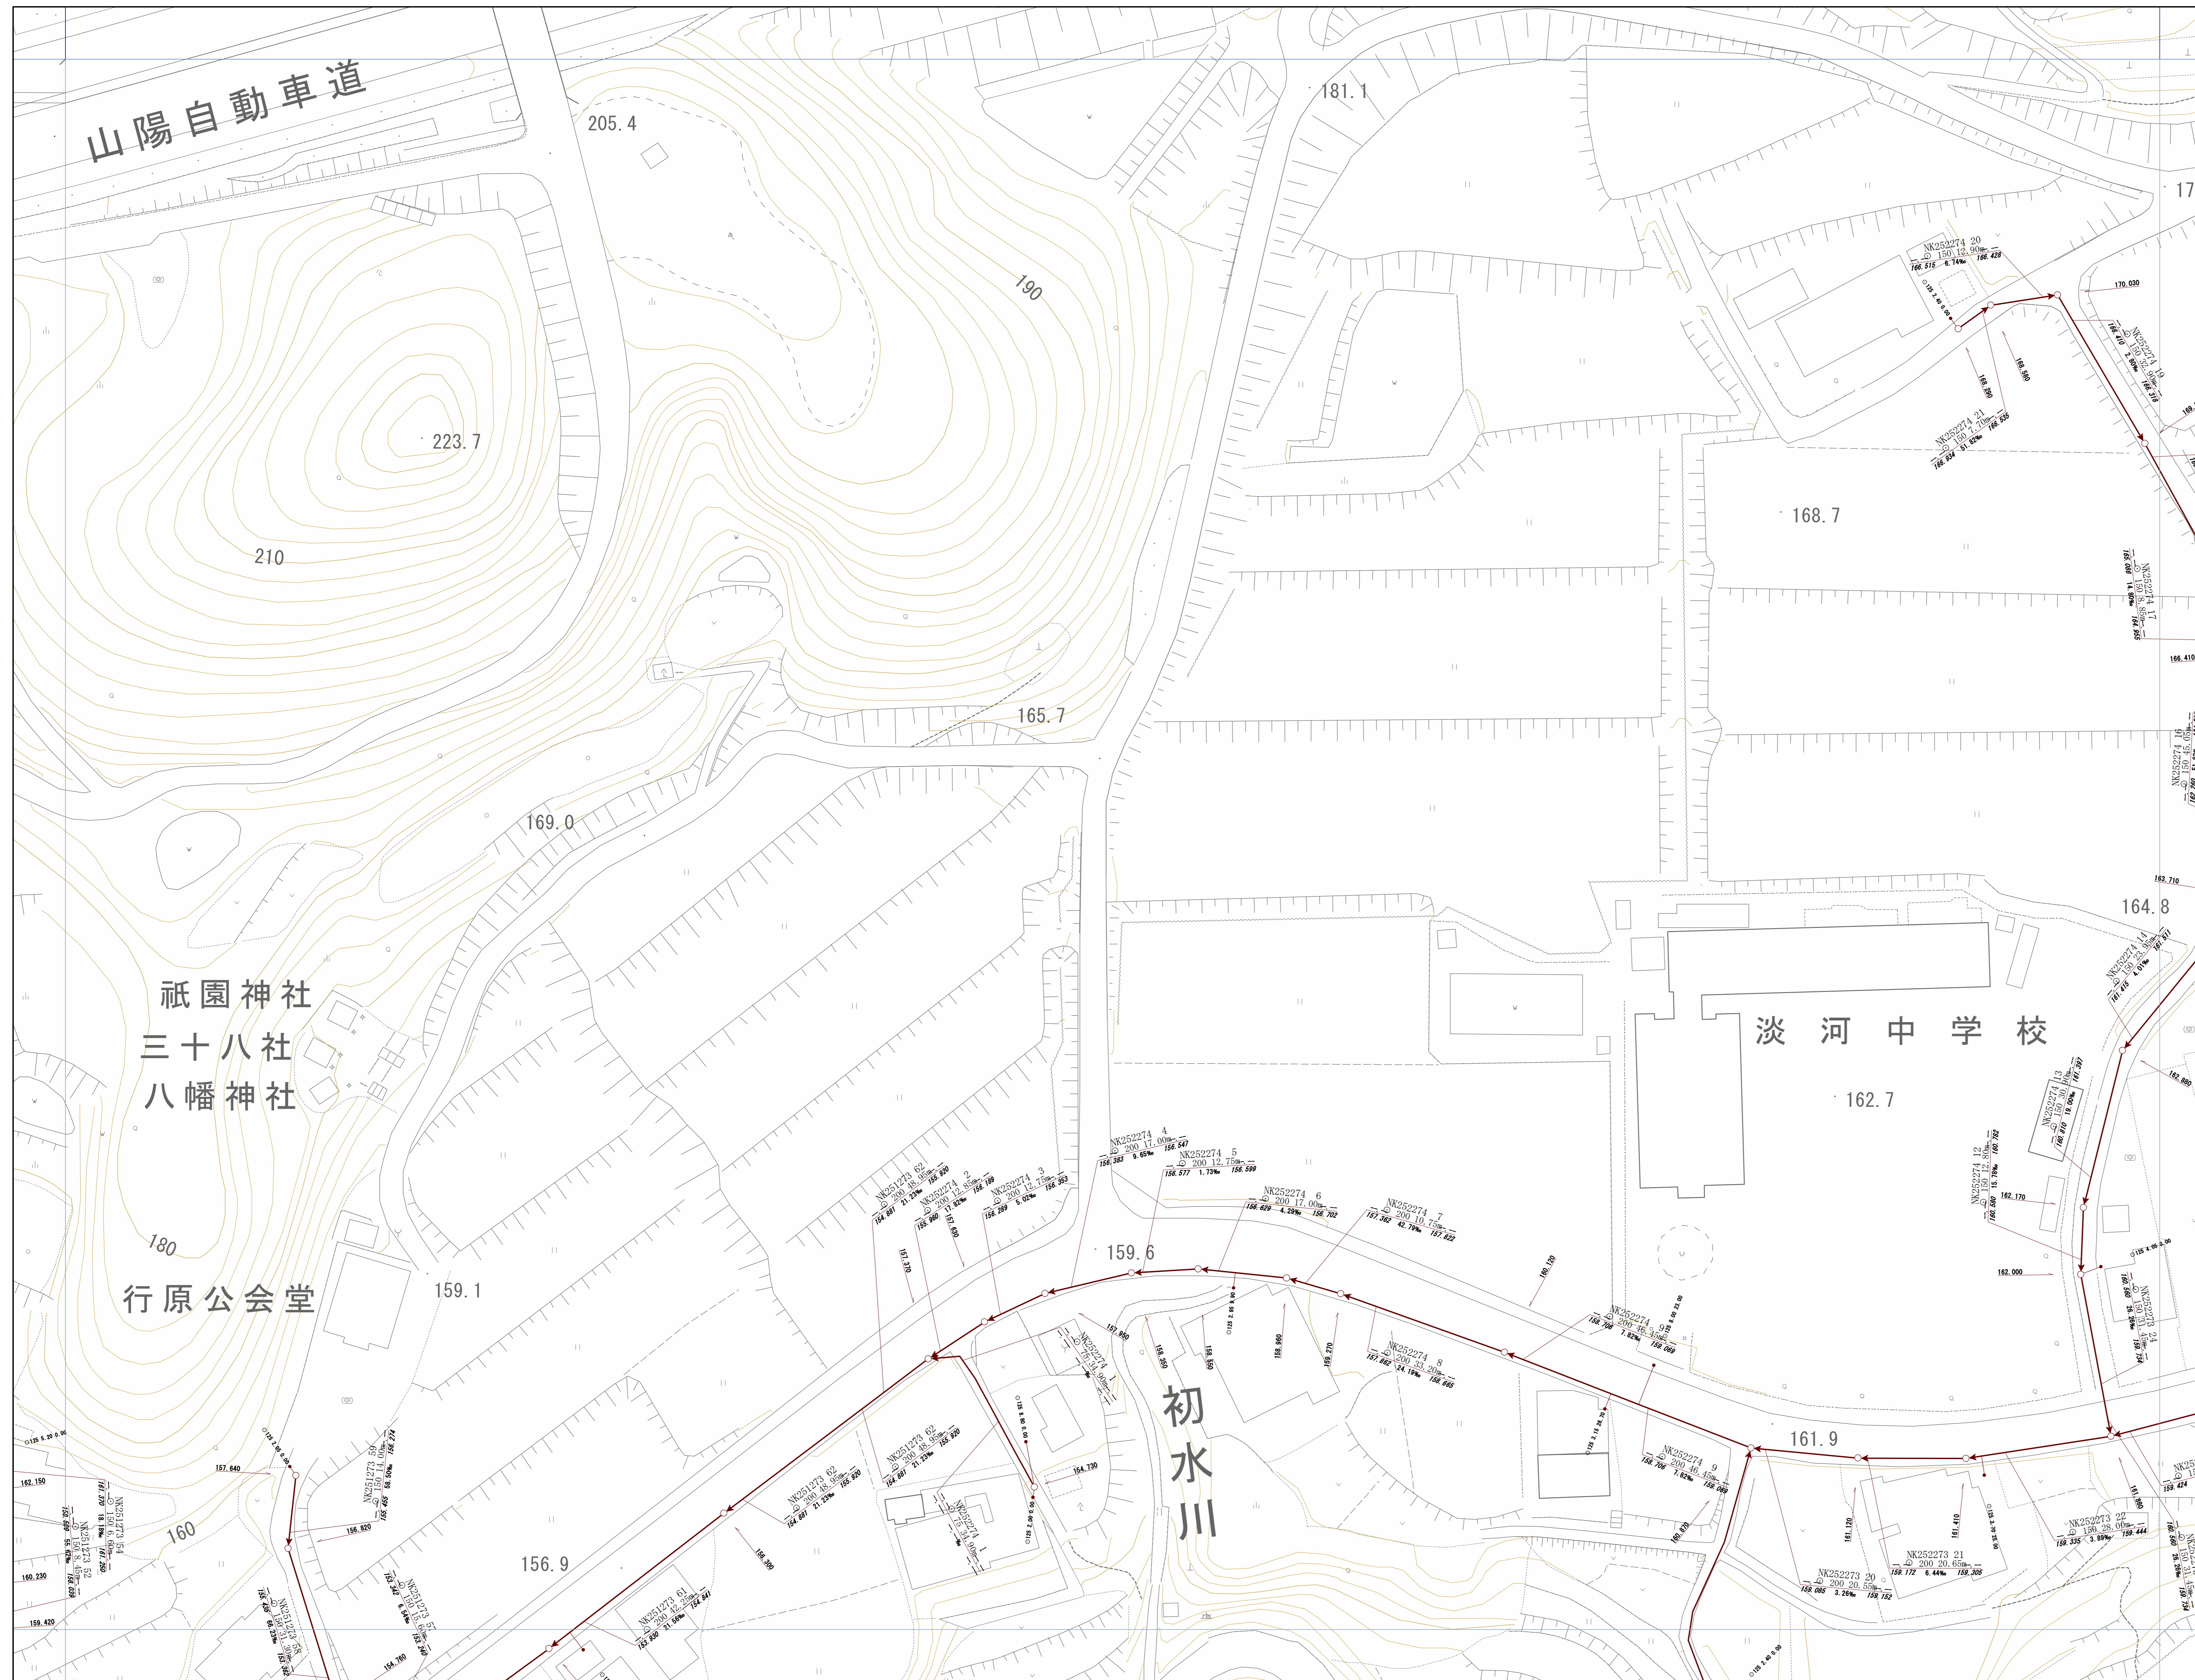



神戸市建設局下水道部

1/500

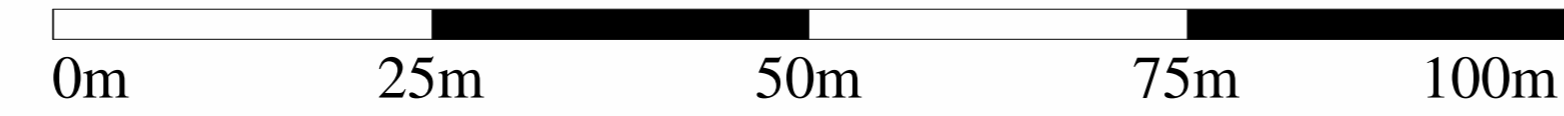


# 管路施設図

OF3840	OF3841	OF3842
OF3850	OF3851	OF3852
OF3860	OF3861	OF3862

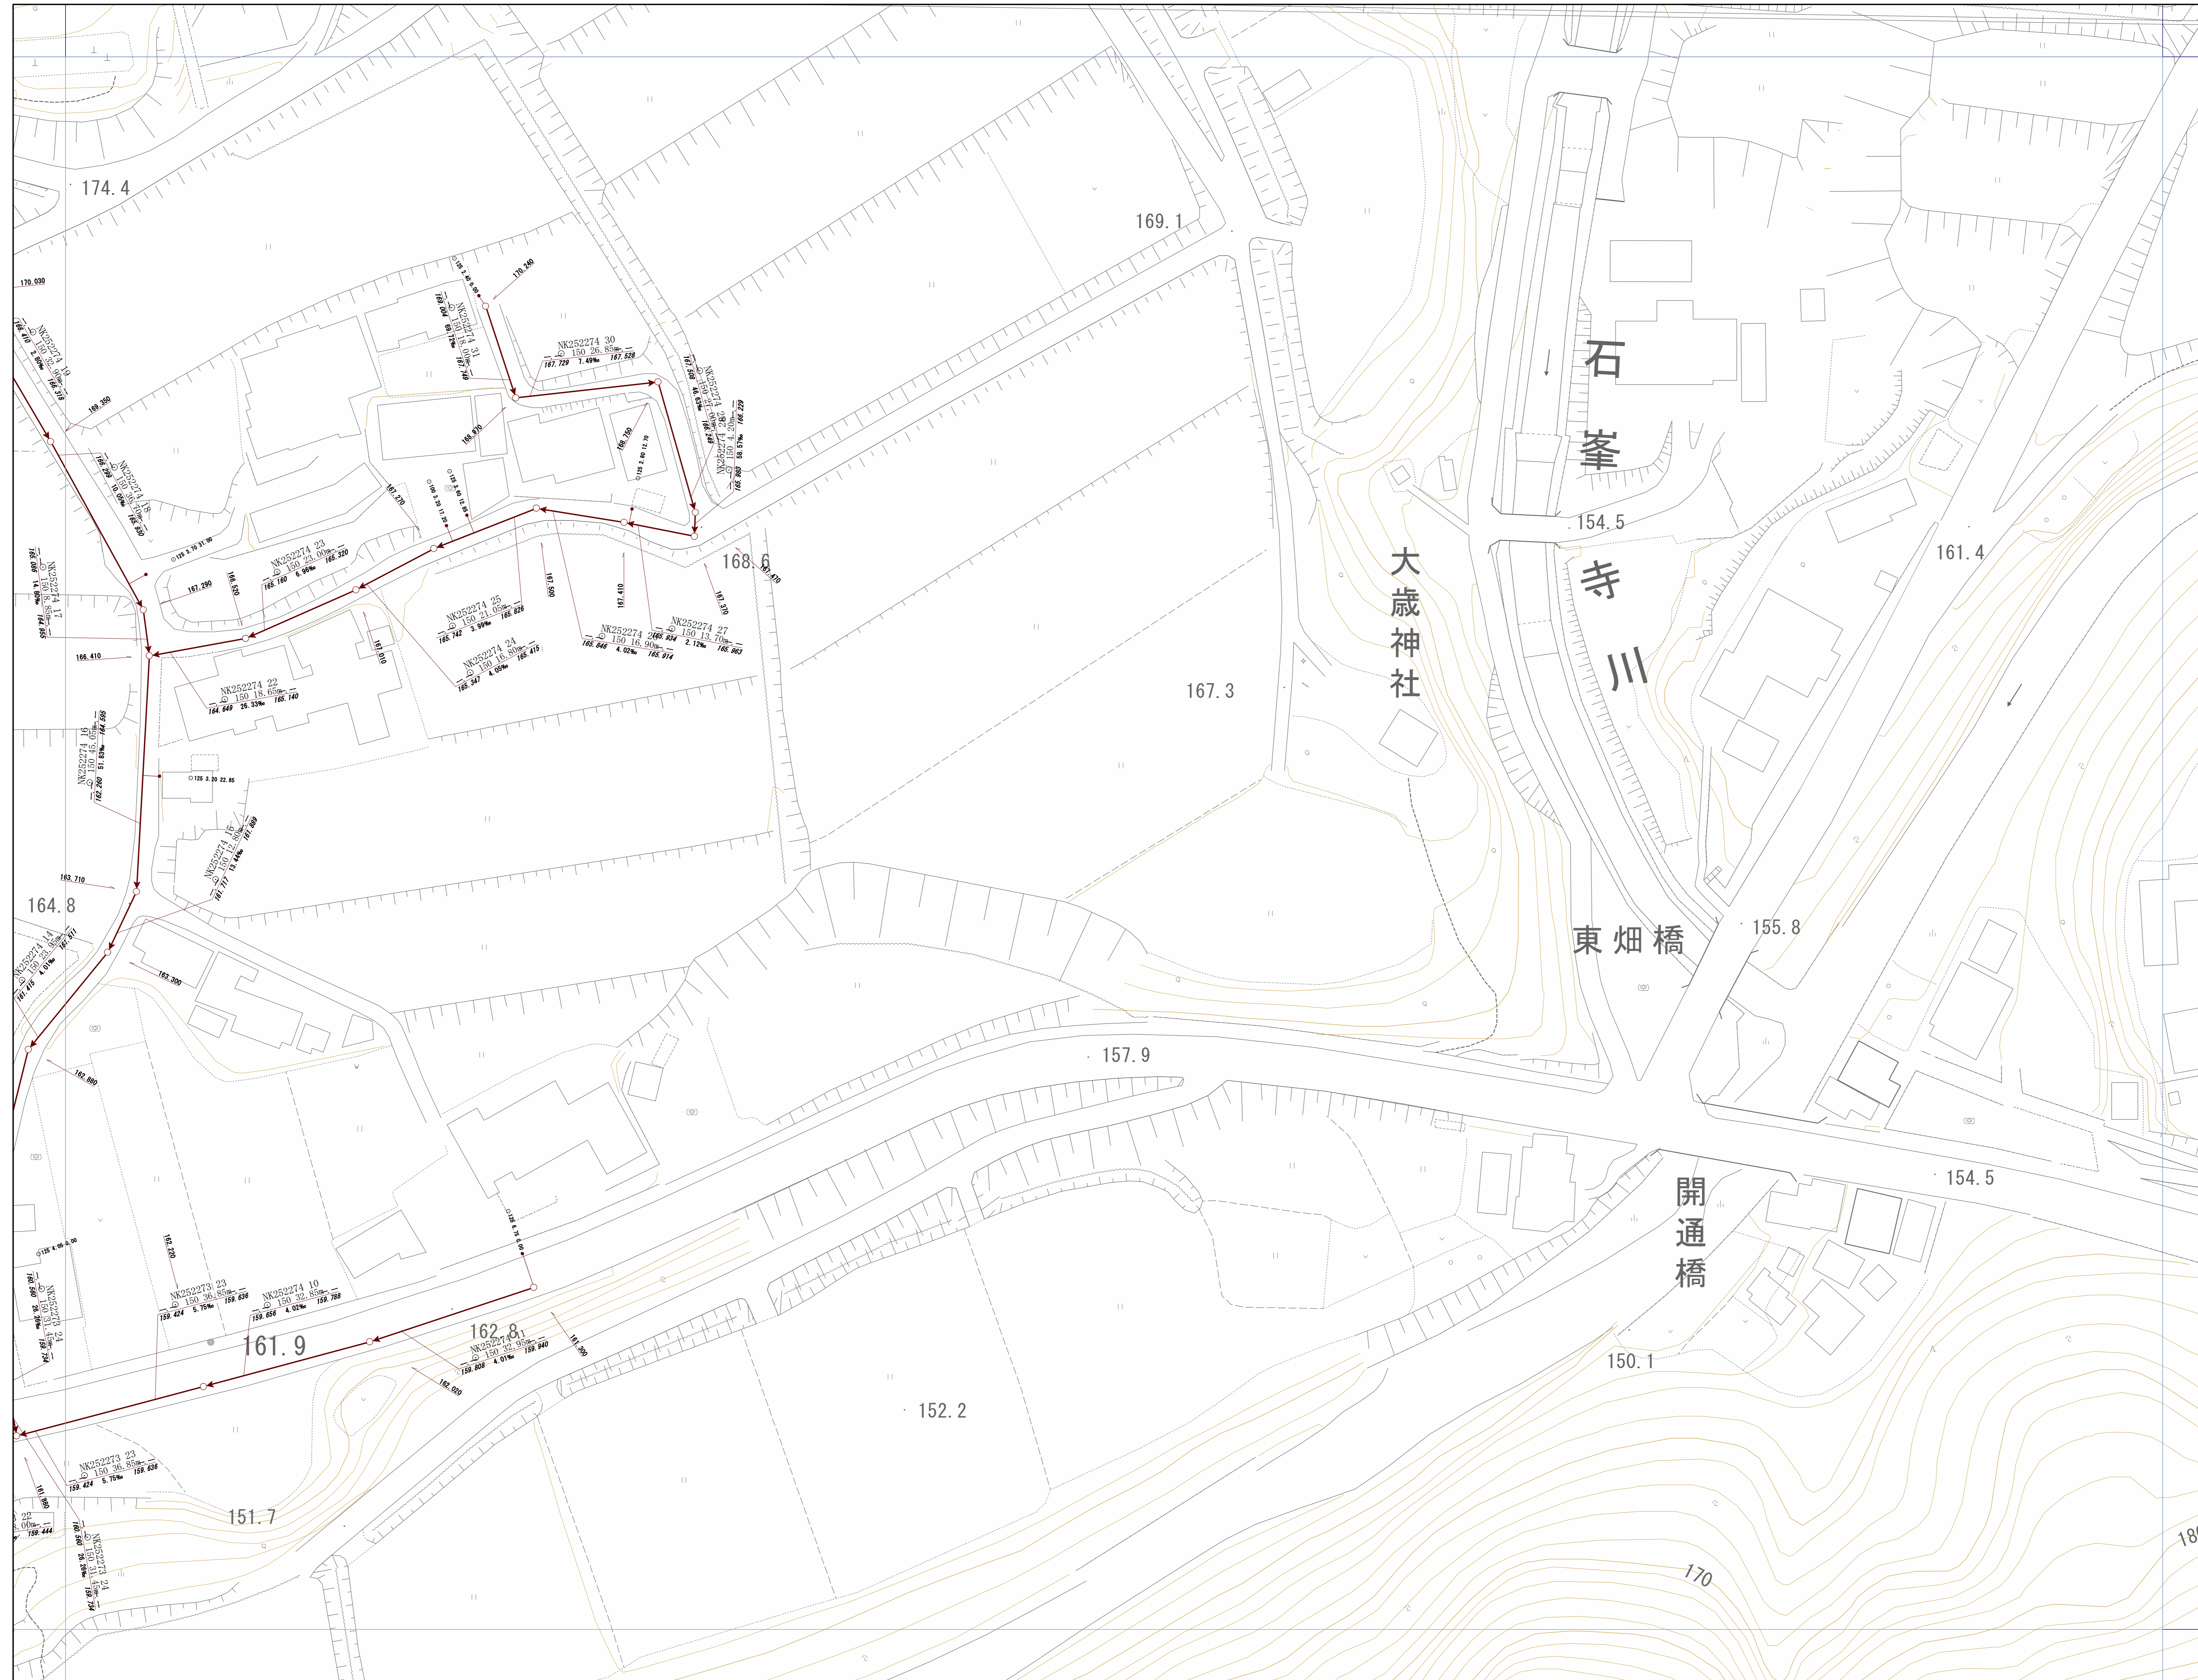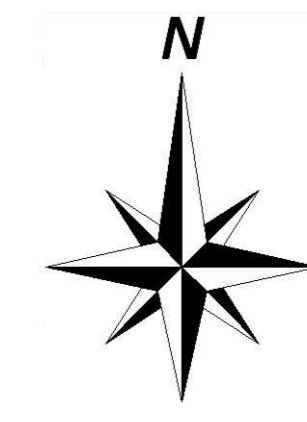



神戸市建設局  
下水道部

1/500

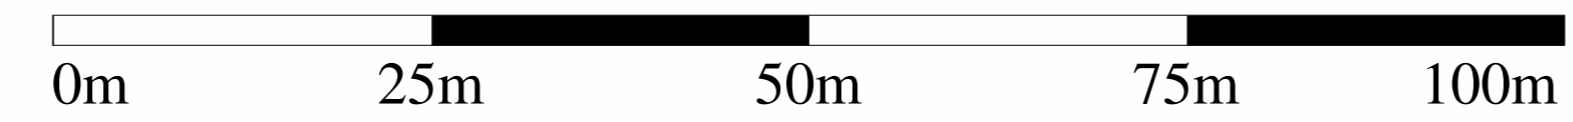


# 管路施設図

OF3759	OF3850	OF3851
OF3769	OF3860	OF3861
OF3779	OF3870	OF3871

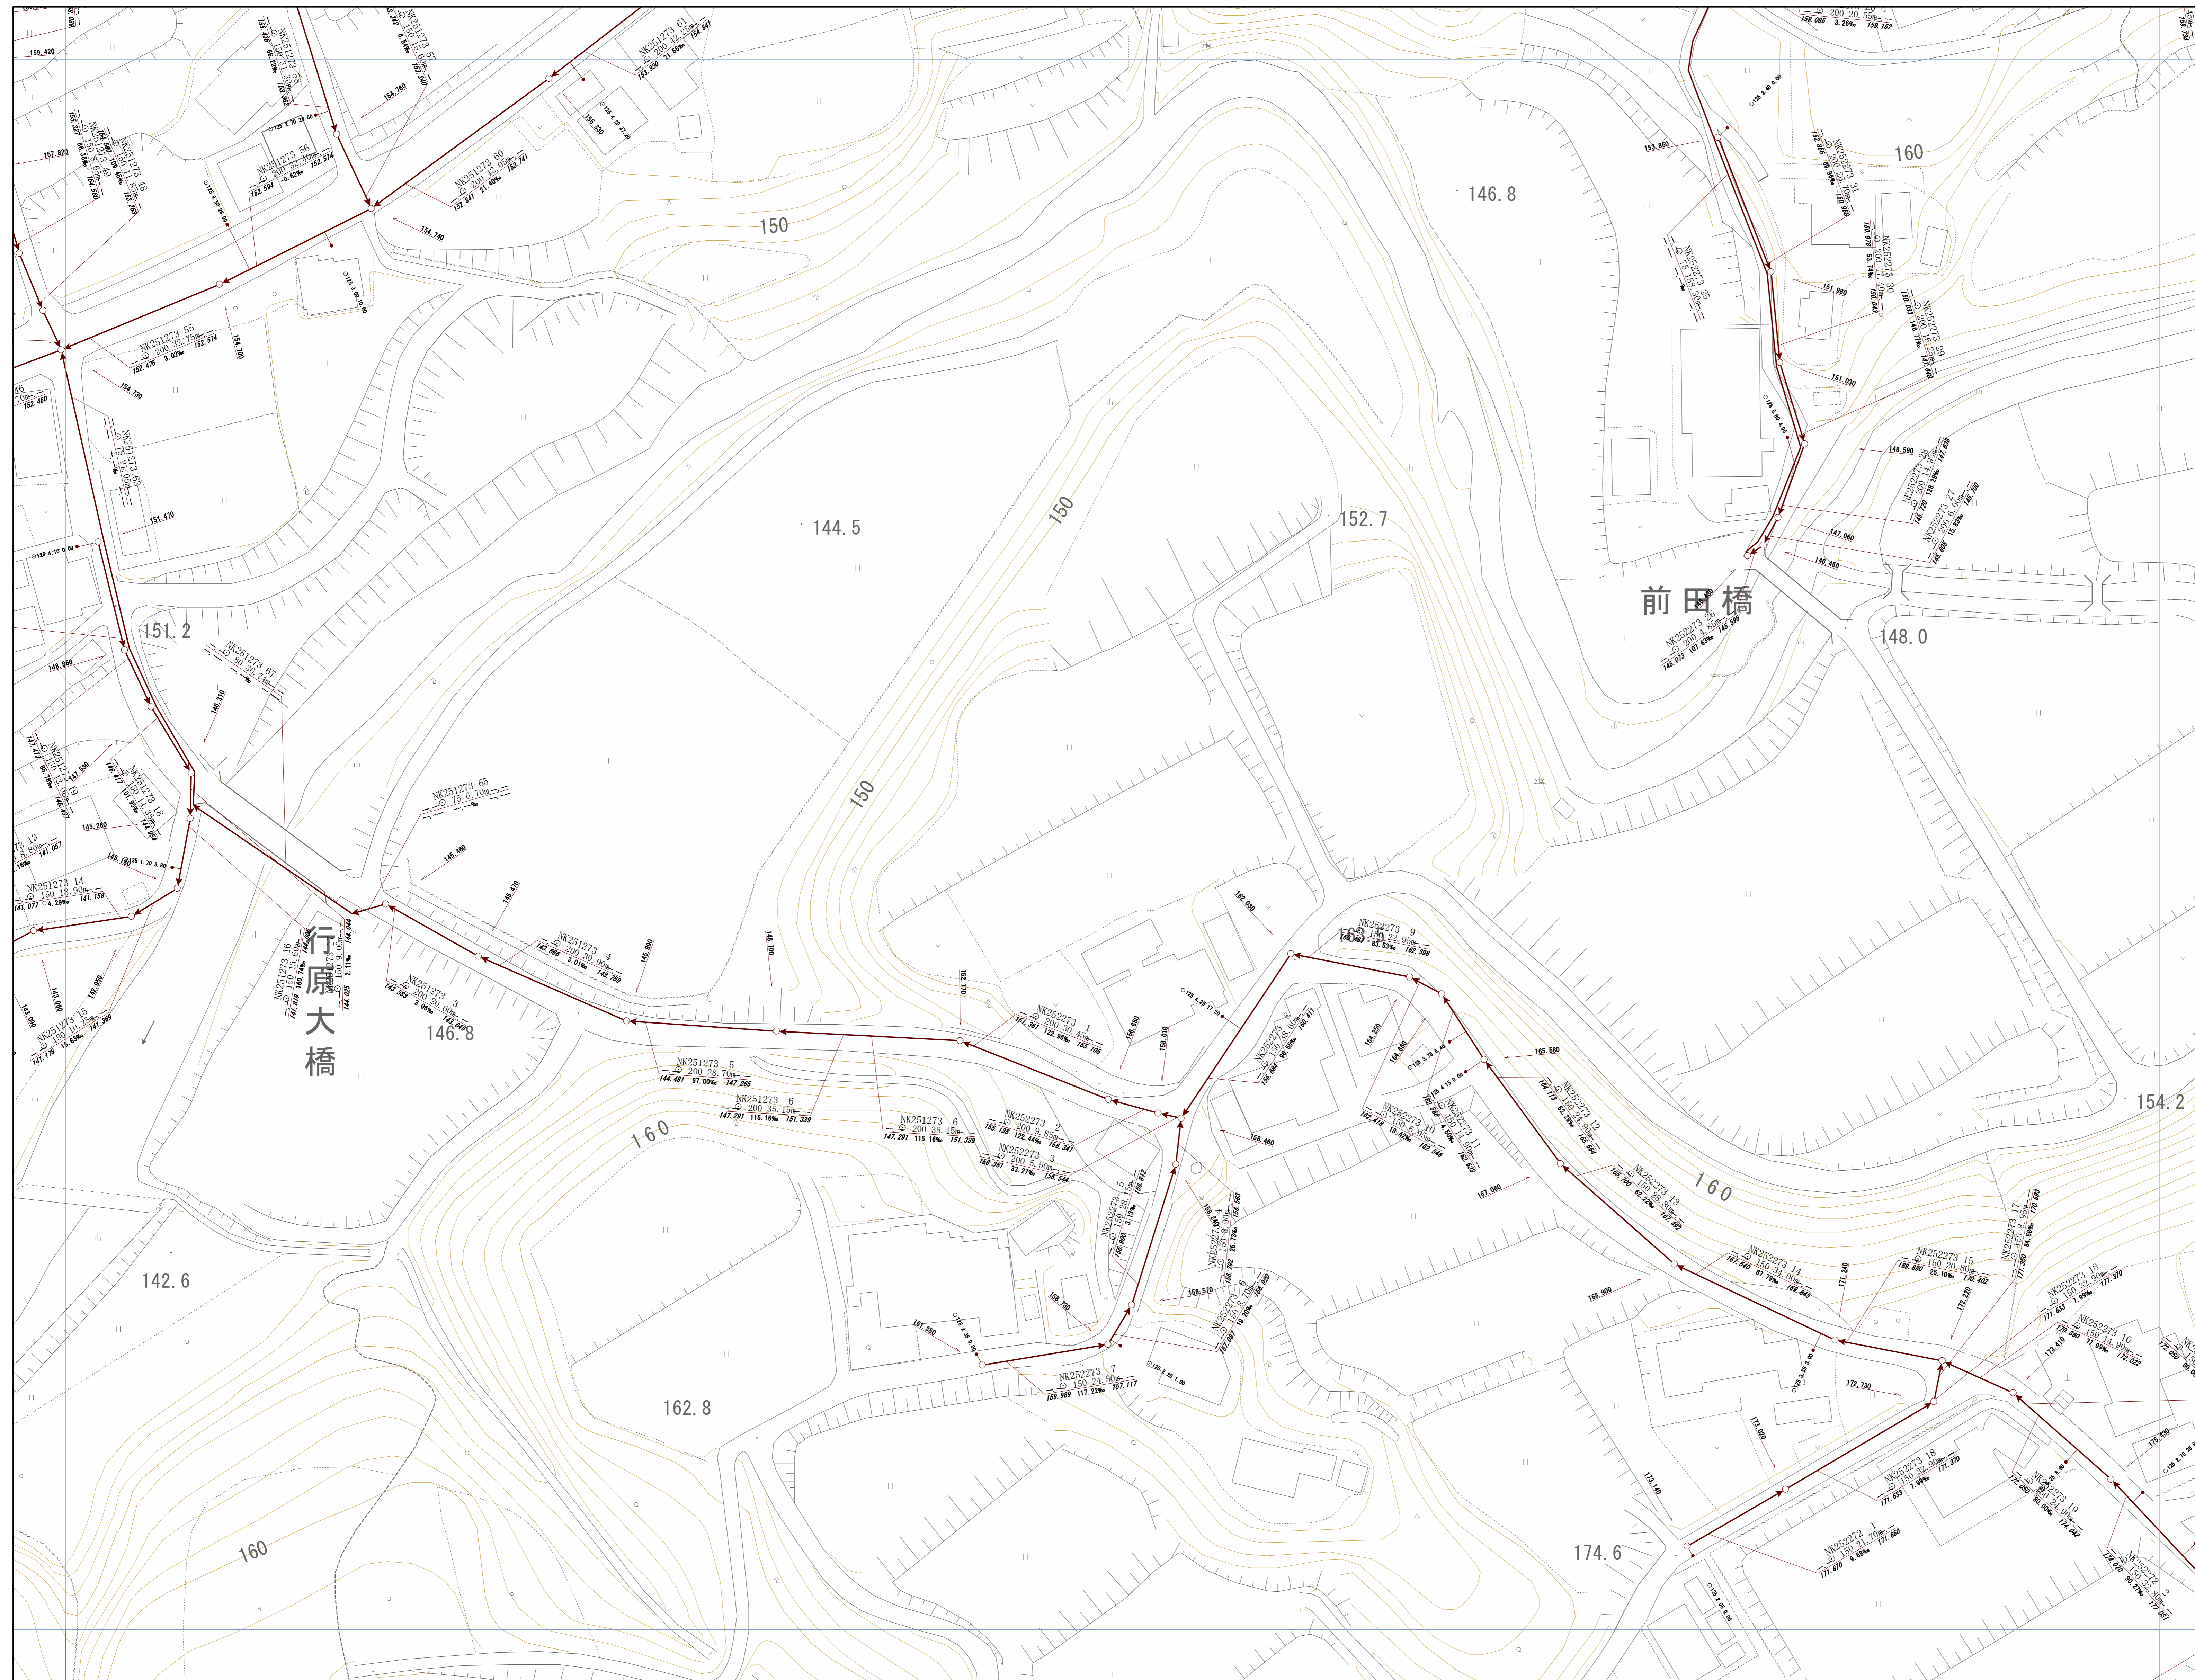
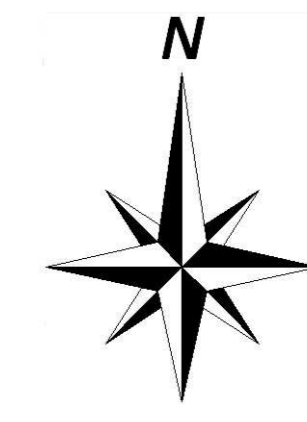


神戸市建設局下水道部

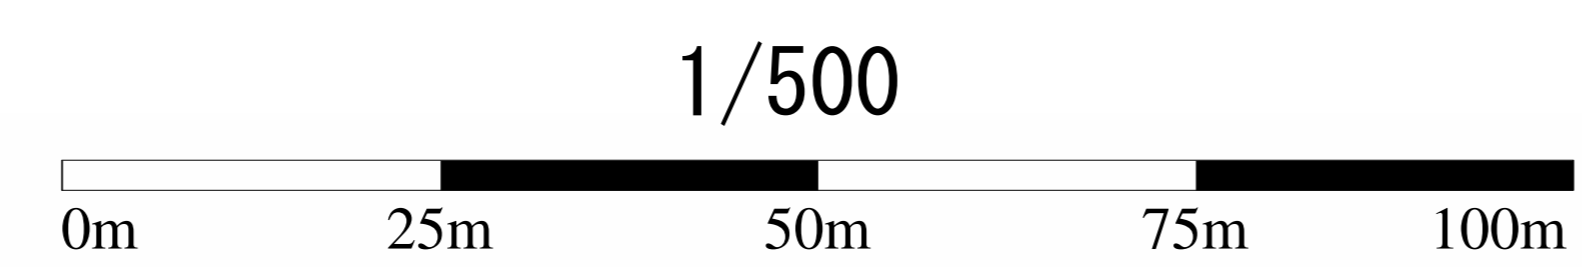

# 管路施設図

OF3850	OF3851	OF3852
OF3860	OF3861	OF3862
OF3870	OF3871	OF3872

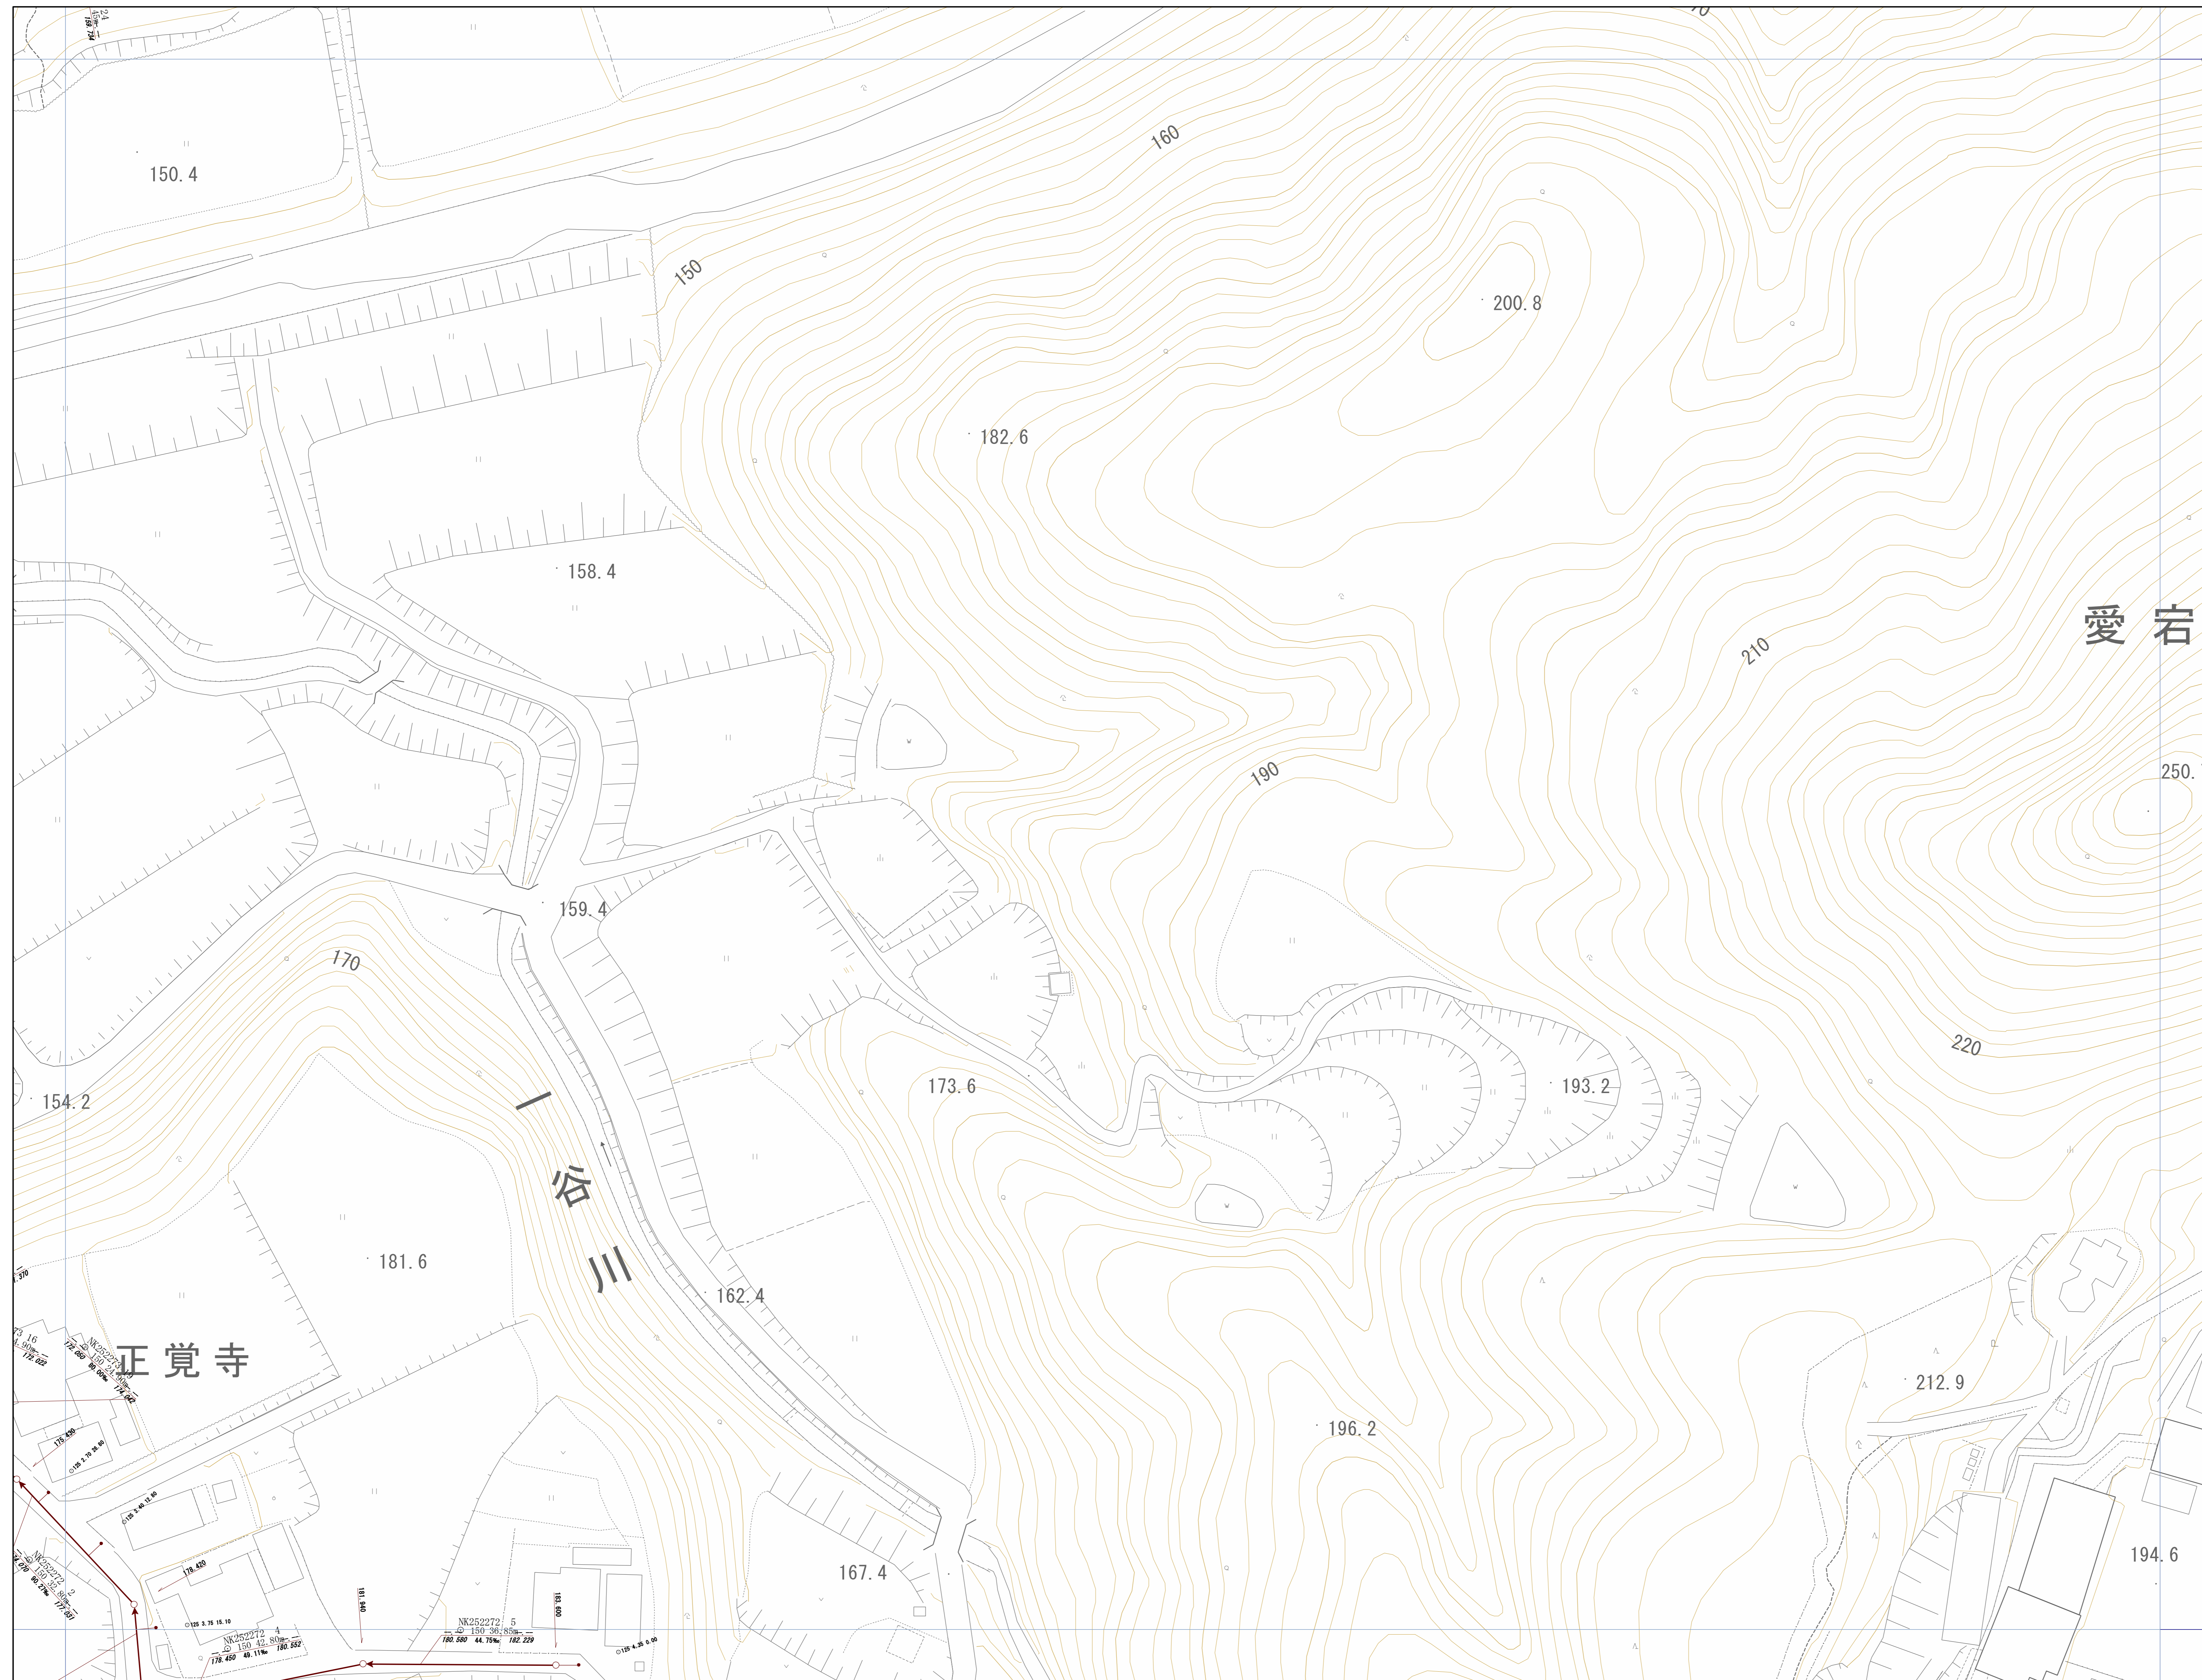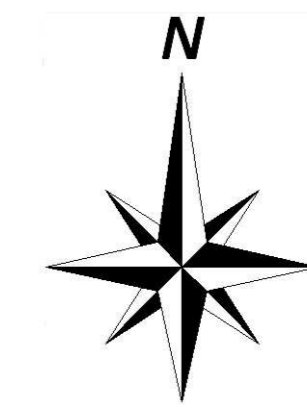


愛岩

正覚寺

一谷川



神戸市建設局  
下水道部

1/500

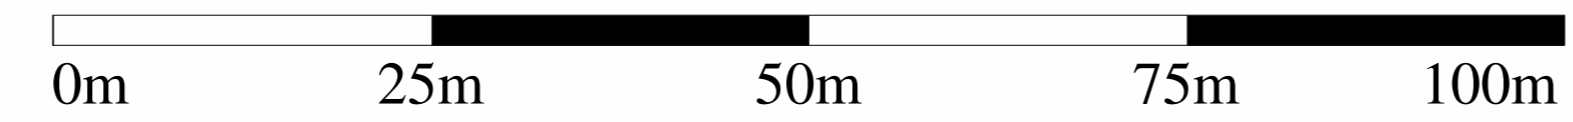

# 管路施設図

OF3860	OF3861	OF3862
OF3870	OF3871	OF3872
OF3880	OF3881	OF3882

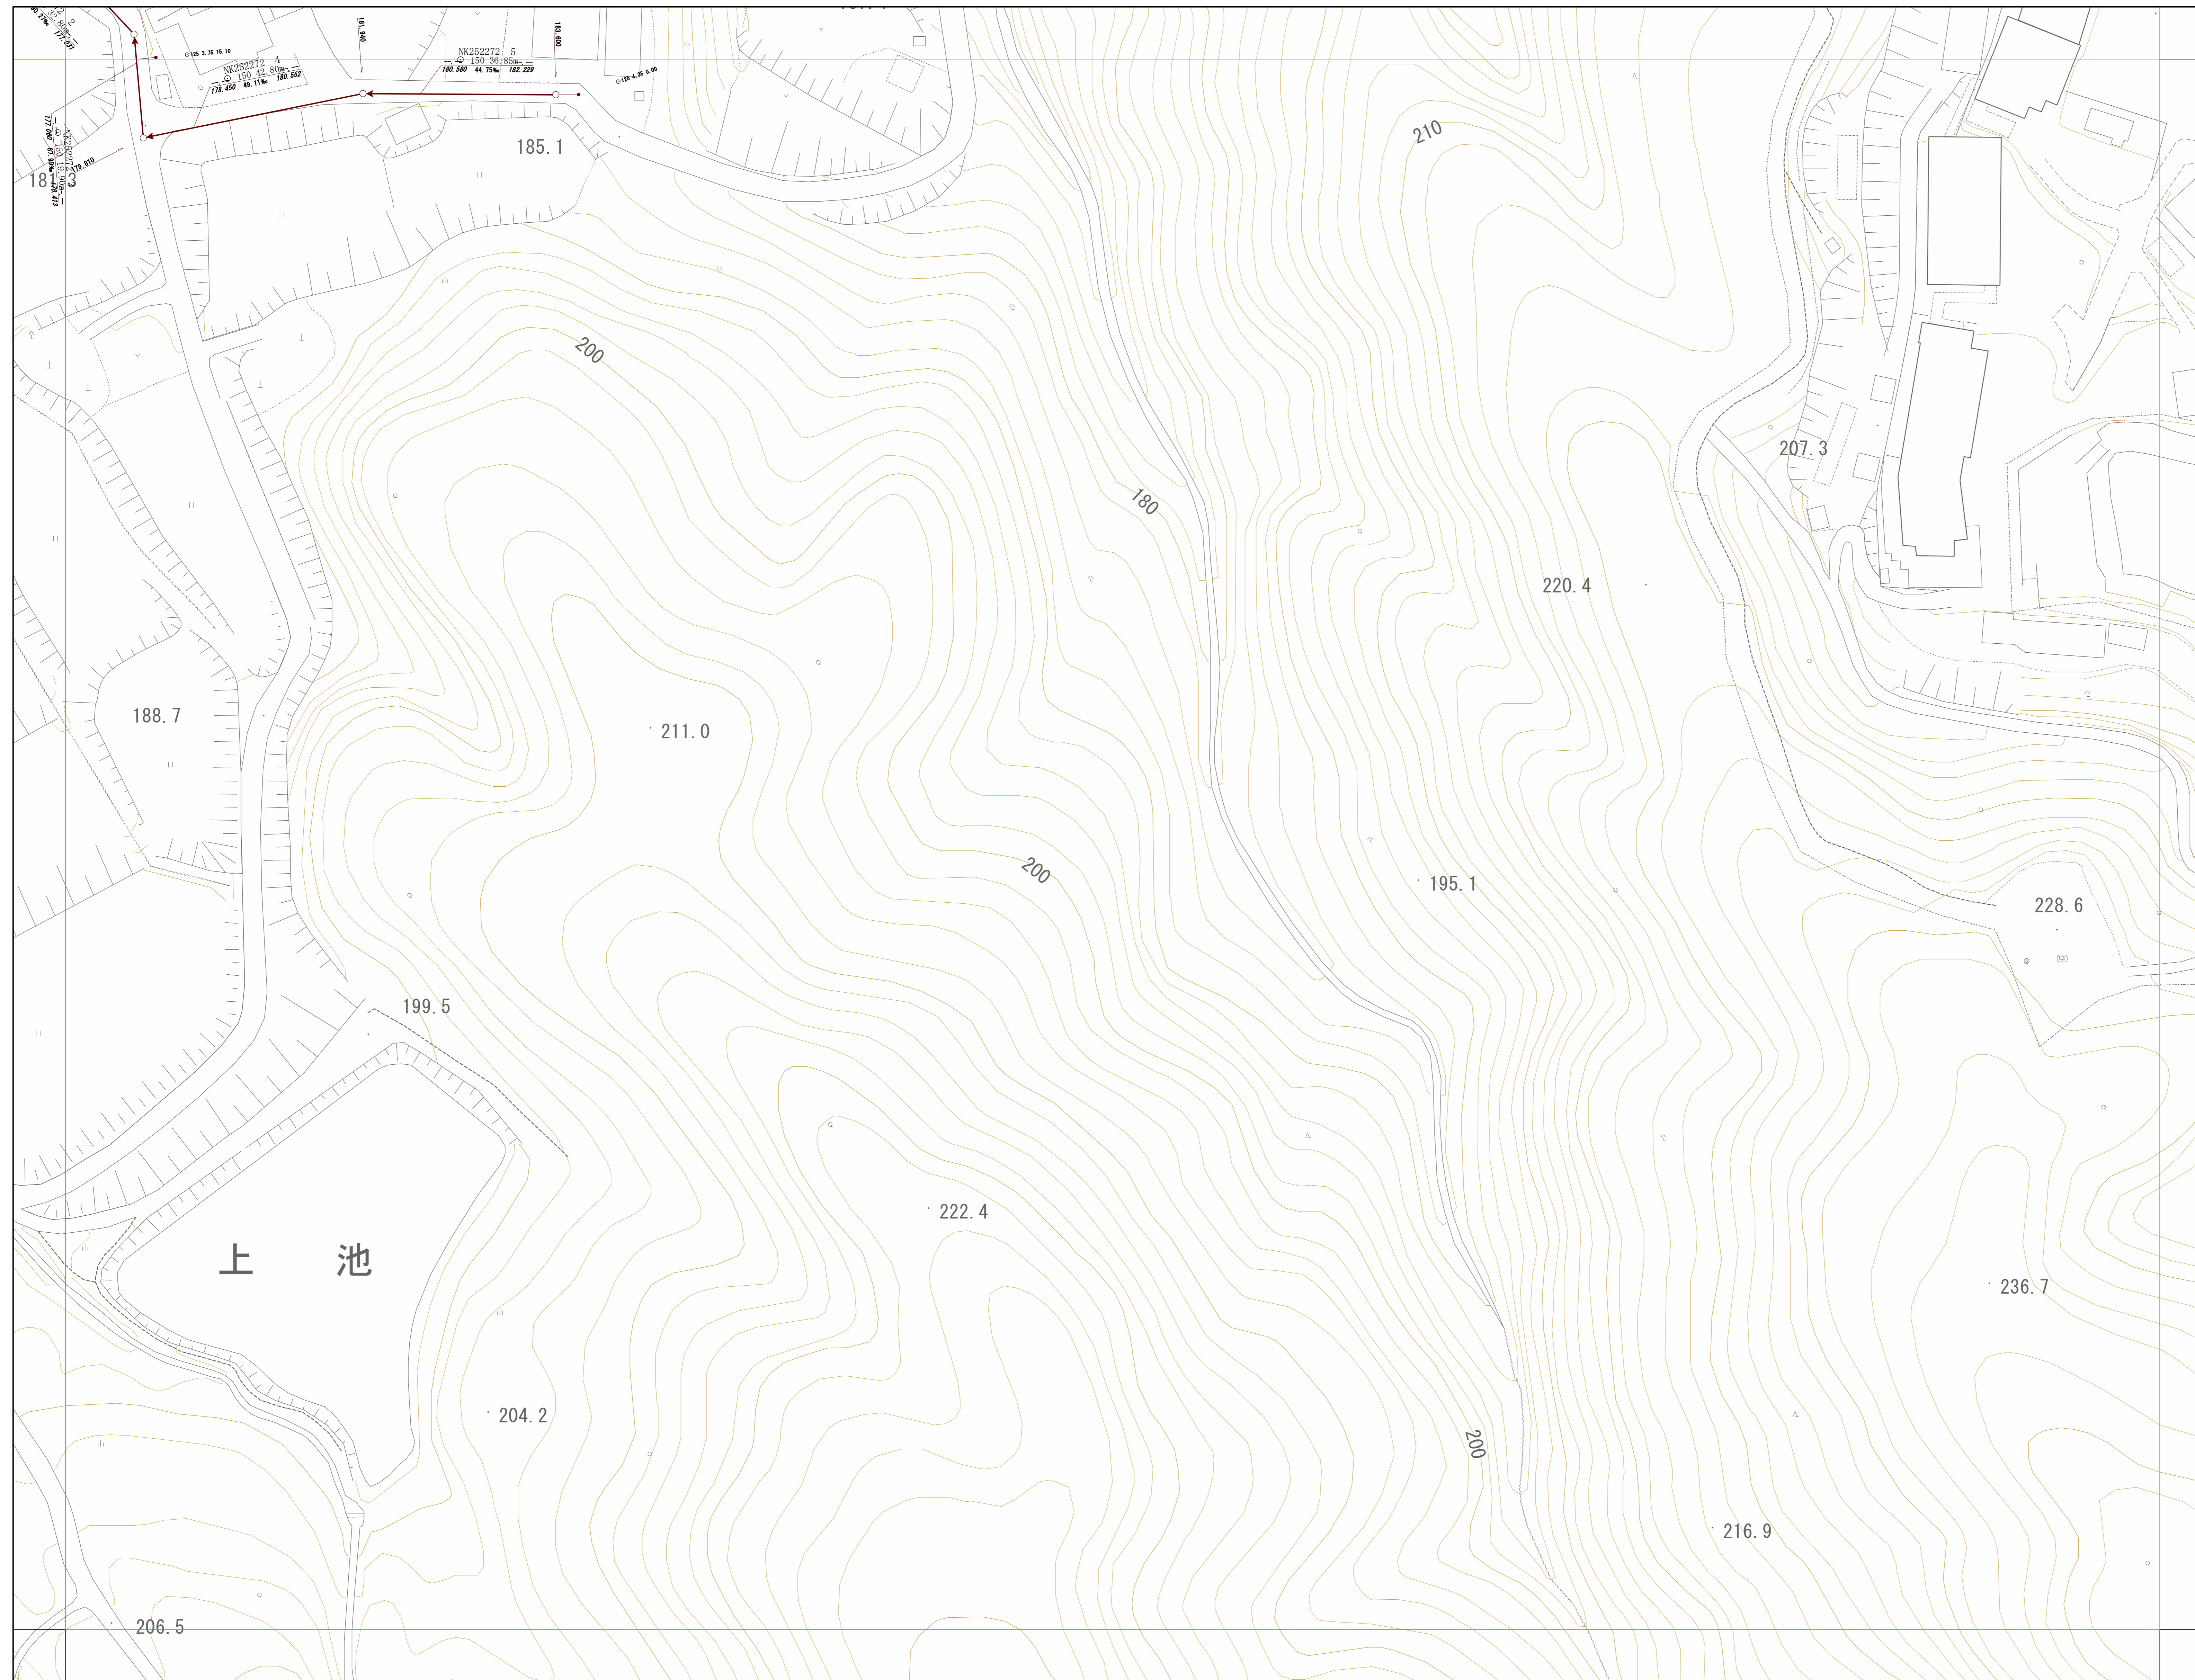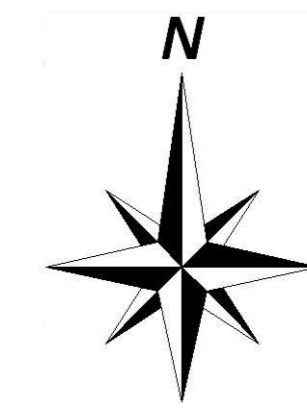

神戸市建設局  
下水道部

