


# 管路施設図

OF5587	OF5588	OF5589
OF5597	OF5598	OF5599
OF6507	OF6508	OF6509

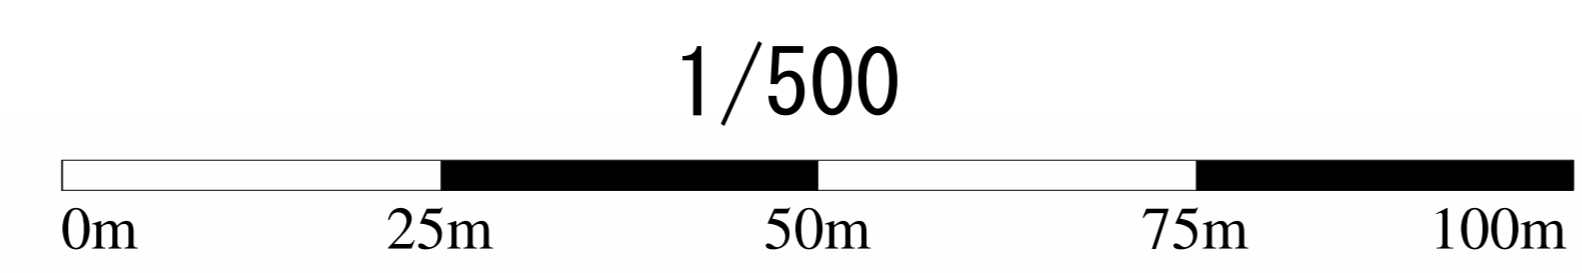


神戸市建設局  
下水道部




# 管路施設図

OF5596	OF5597	OF5598
OF6506	OF6507	OF6508
OF6516	OF6517	OF6518


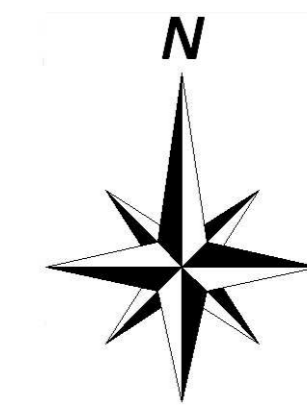


神戸市建設局下水道部

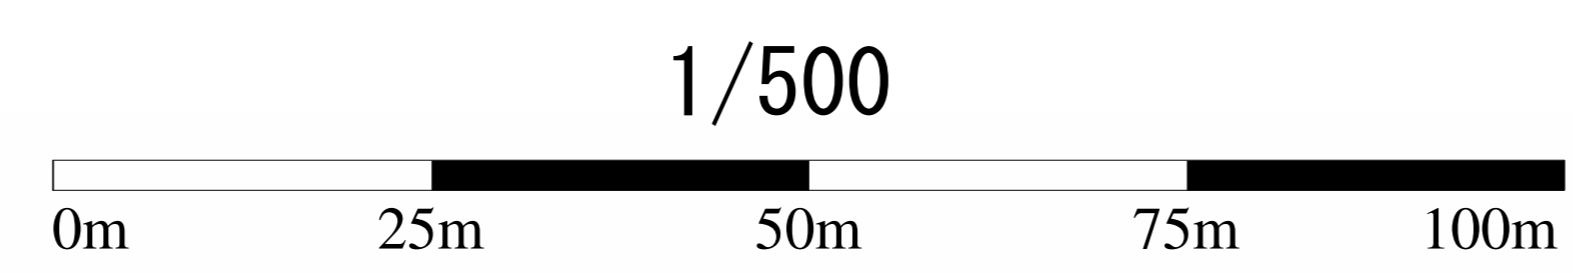


# 管路施設図

OF5597	OF5598	OF5599
OF6507	OF6508	OF6509
OF6517	OF6518	OF6519

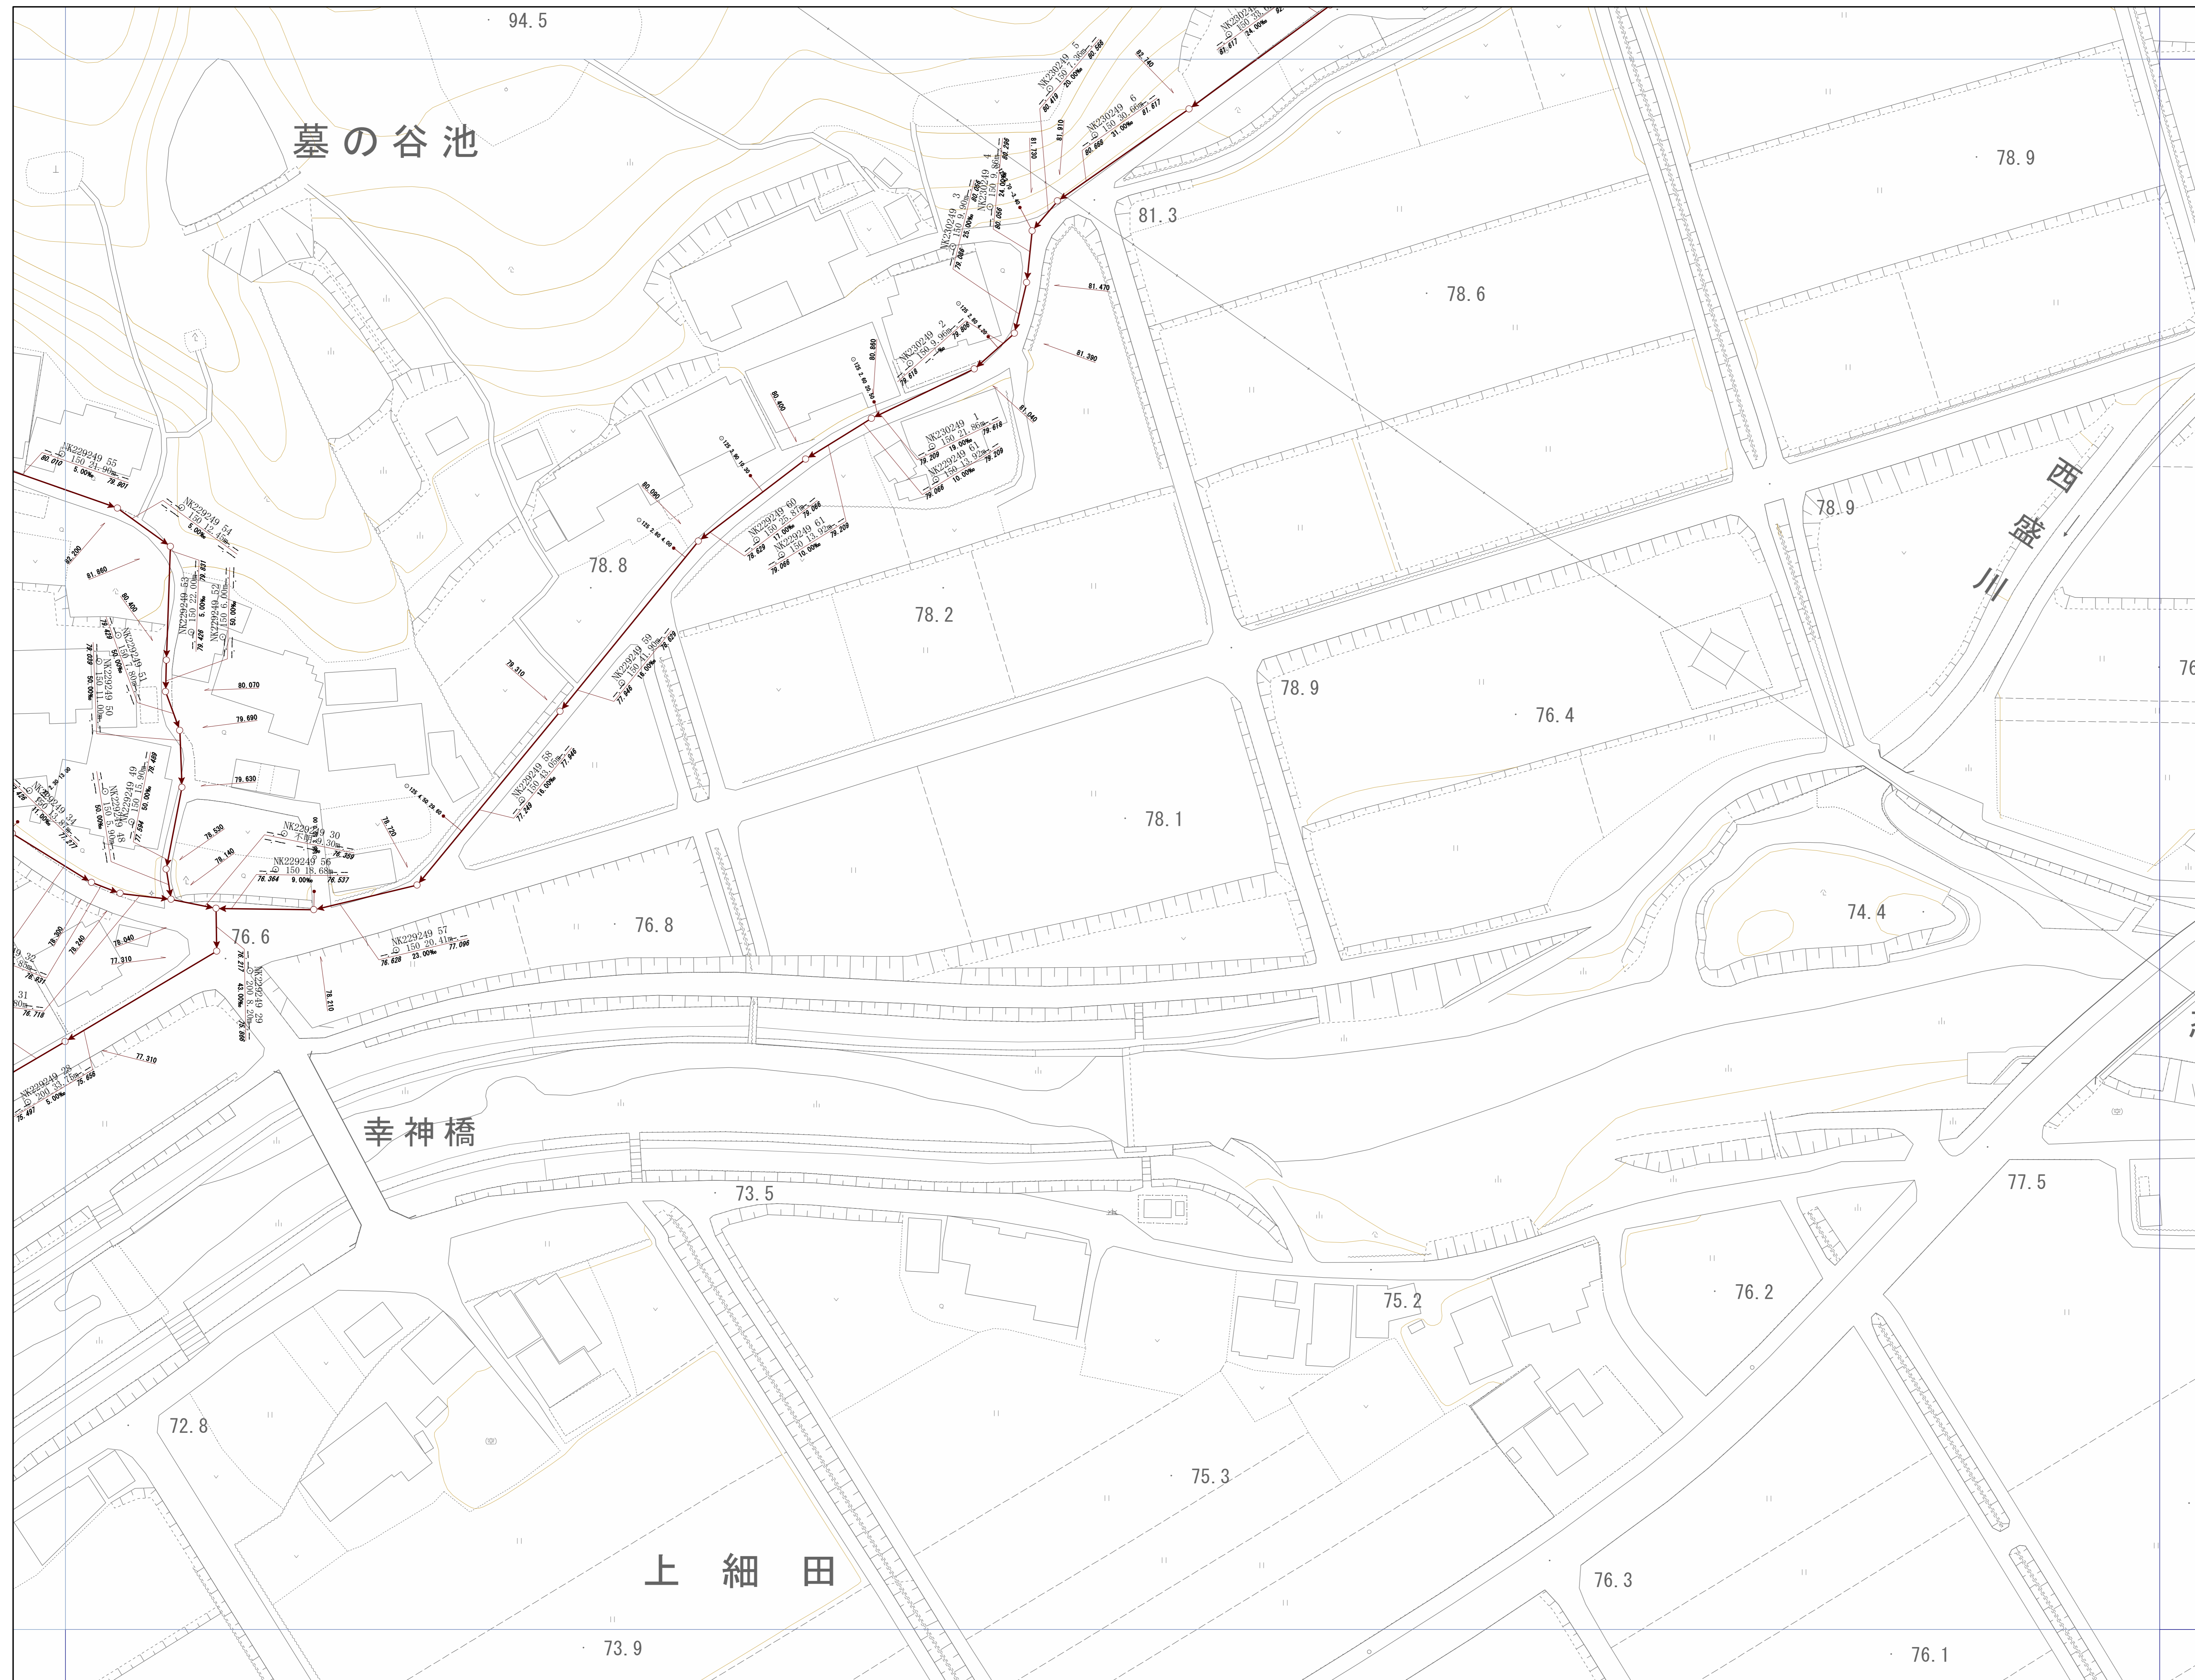
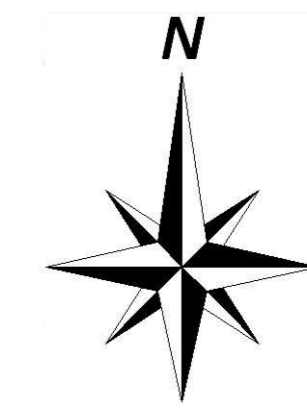


神戸市建設局  
下水道部

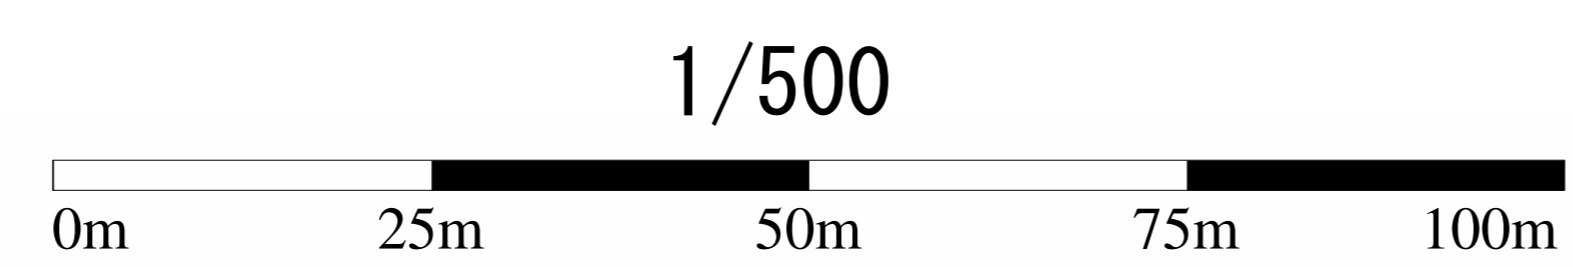


# 管路施設図

OF6505	OF6506	OF6507
OF6515	OF6516	OF6517
OF6525	OF6526	OF6527

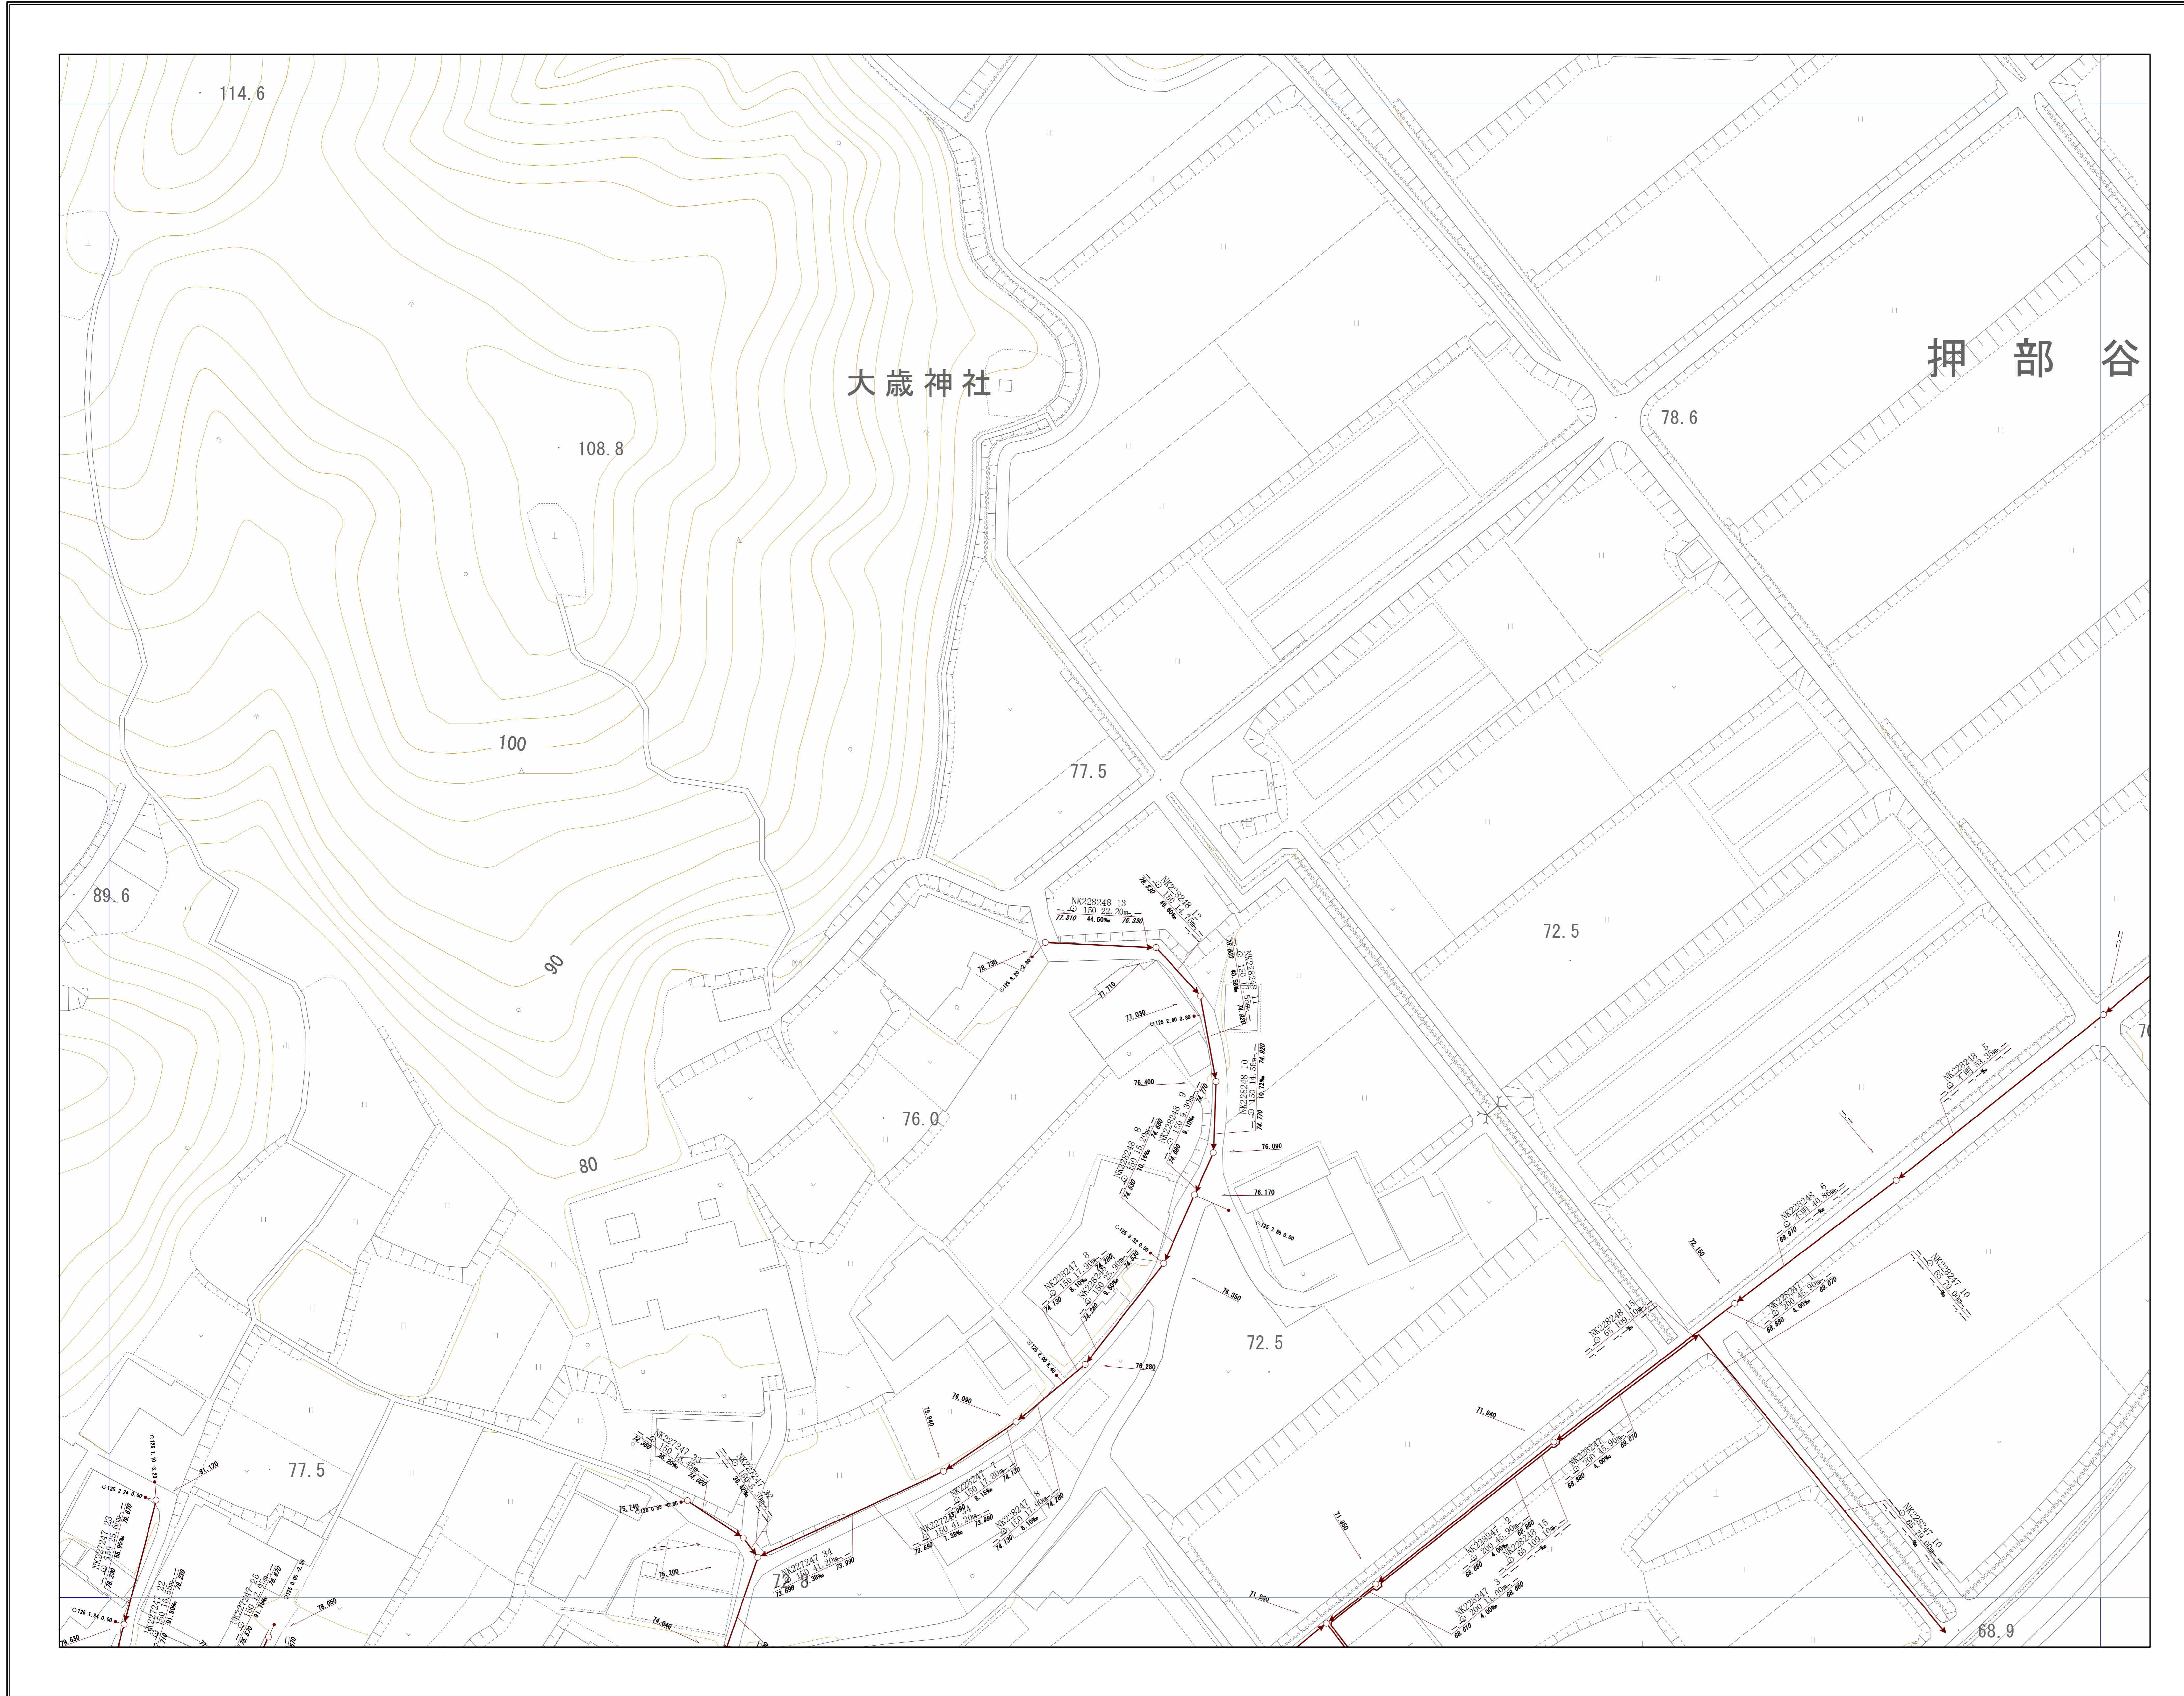
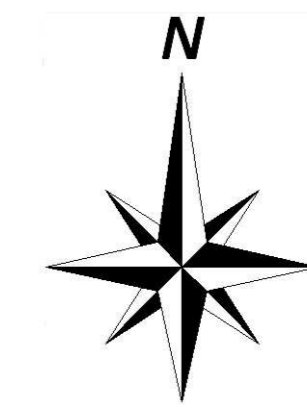


神戸市建設局  
下水道部

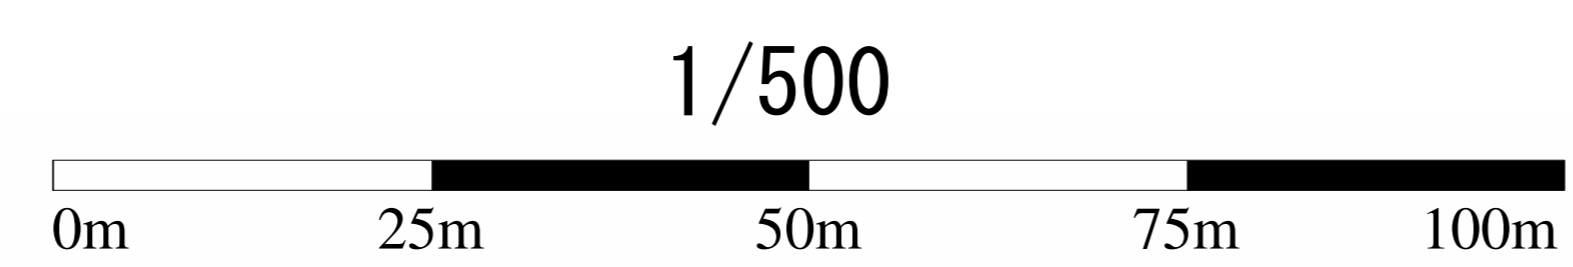


# 管路施設図

OF6506	OF6507	OF6508
OF6516	OF6517	OF6518
OF6526	OF6527	OF6528

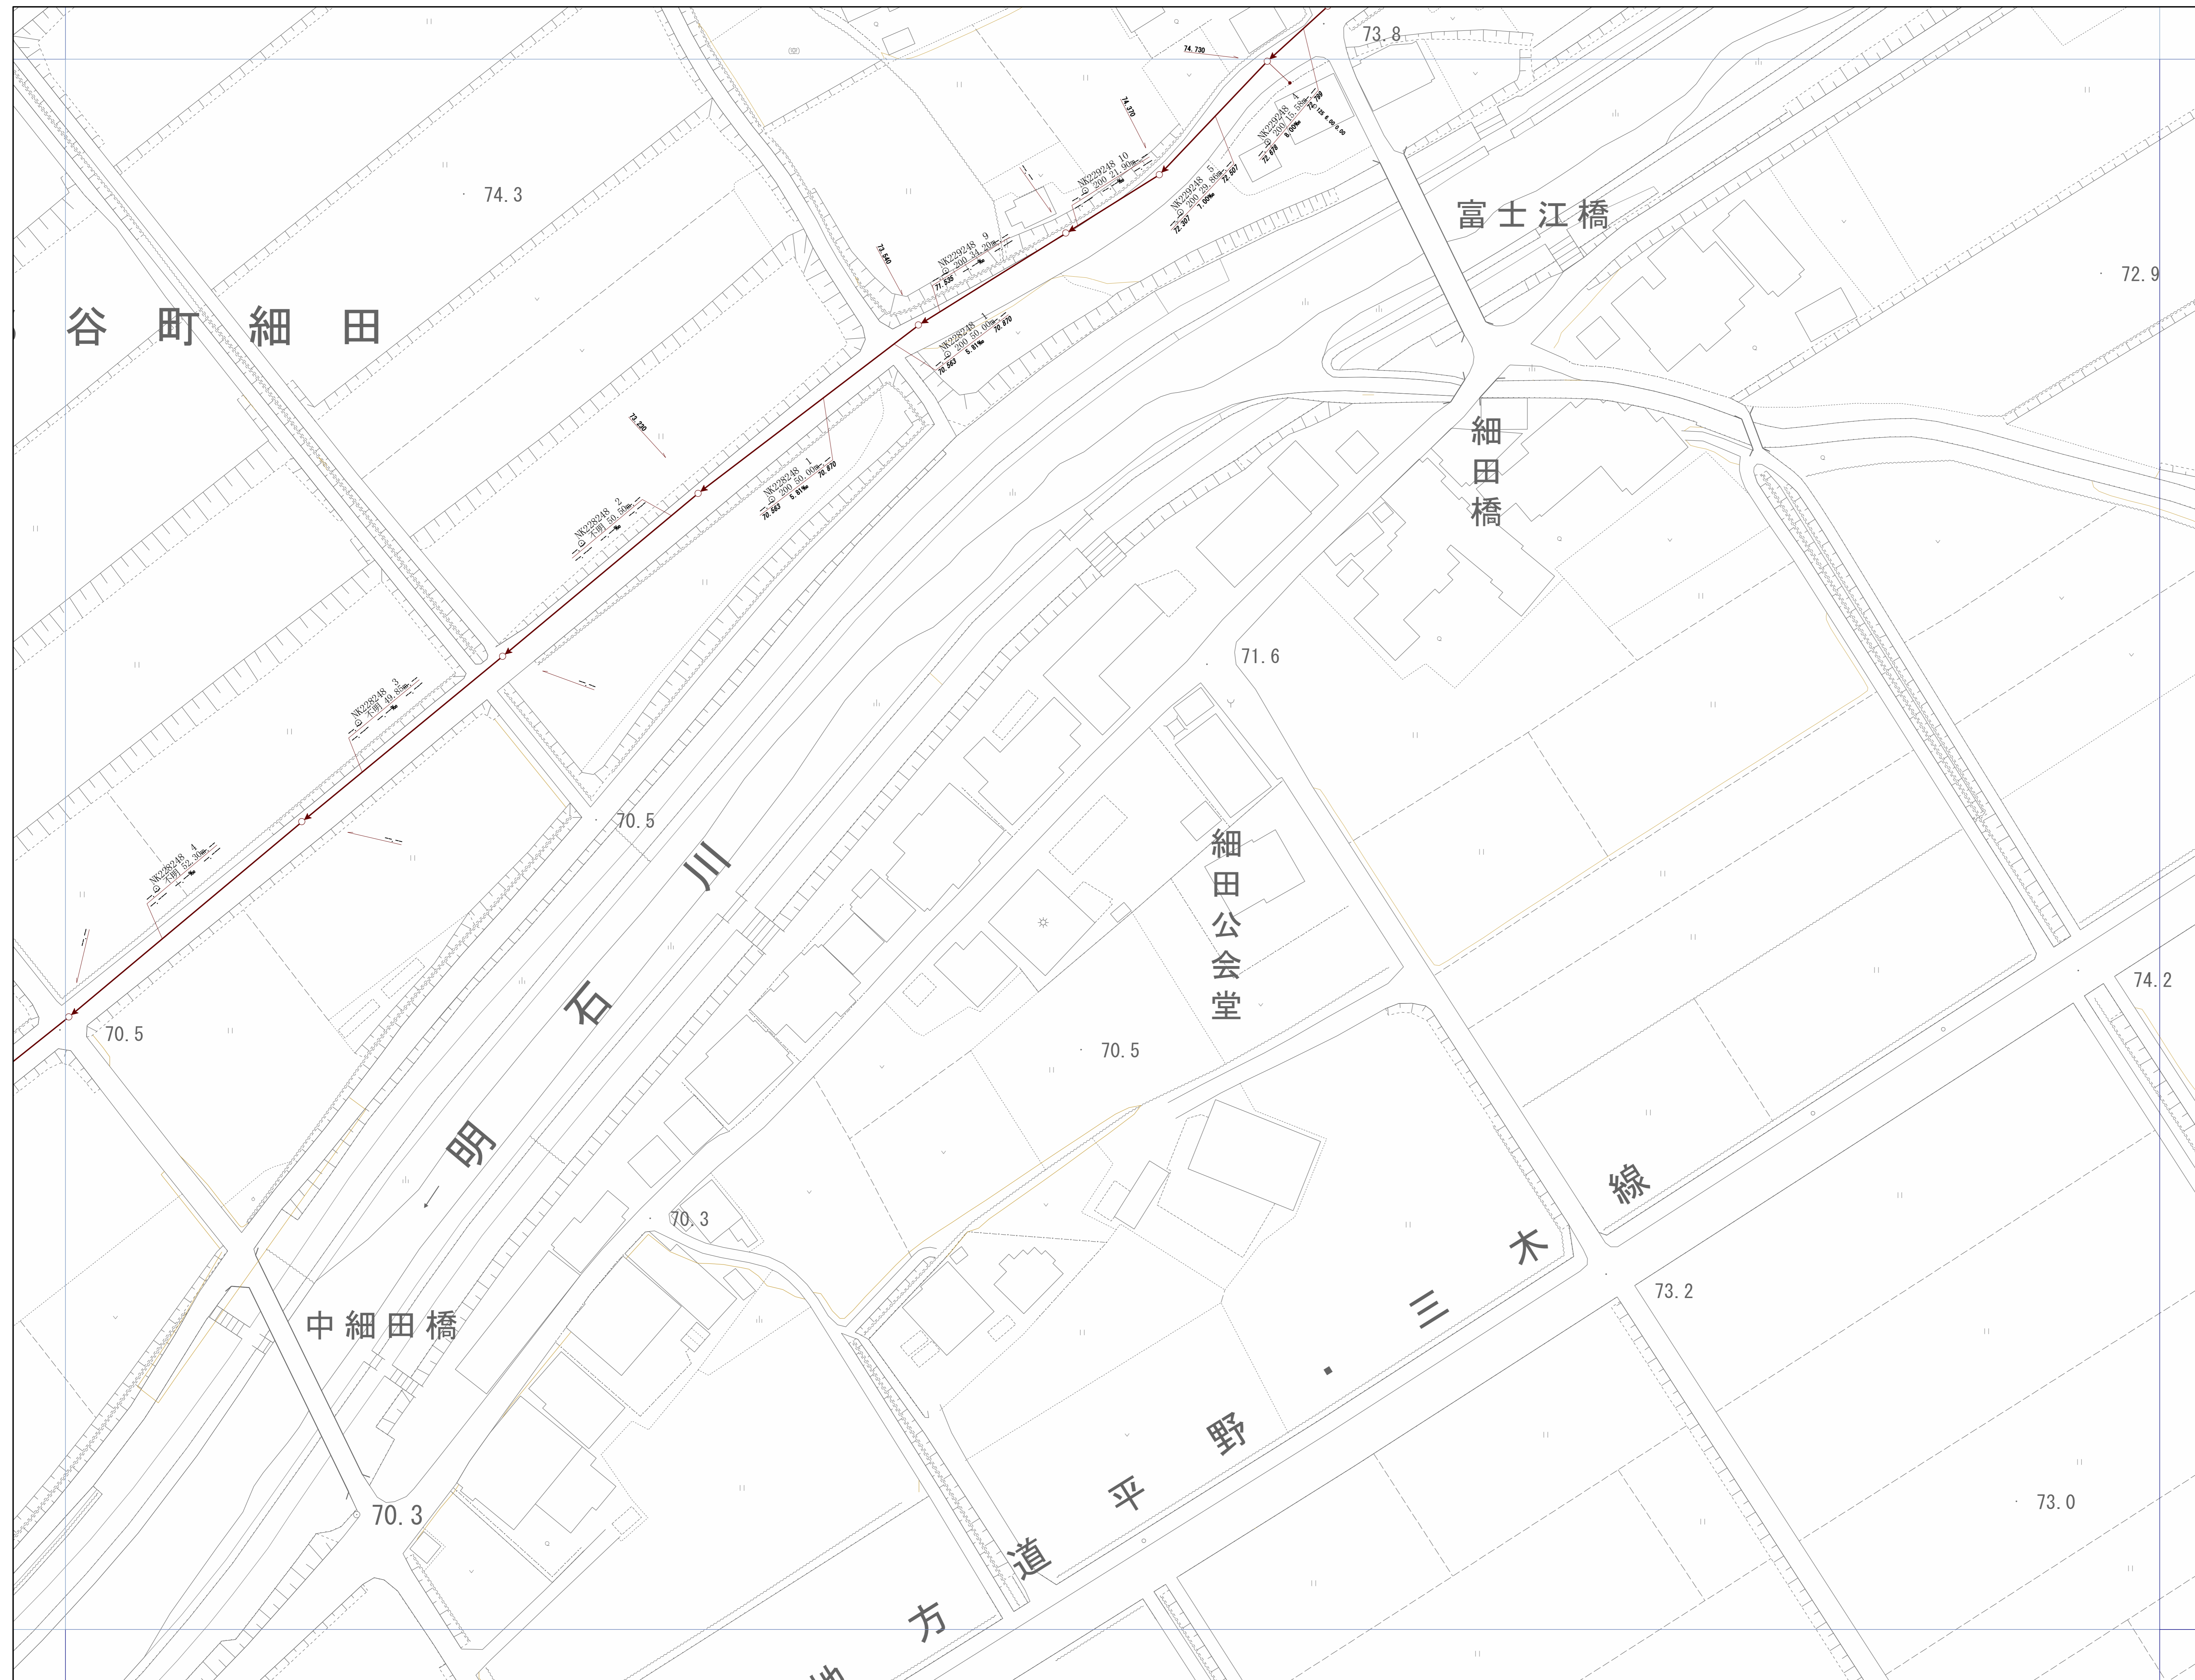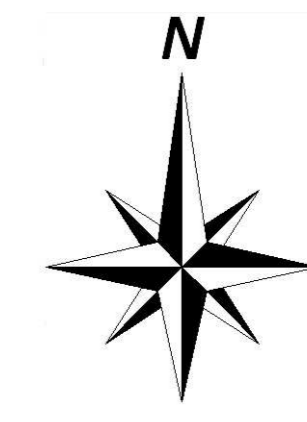


神戸市建設局  
下水道部

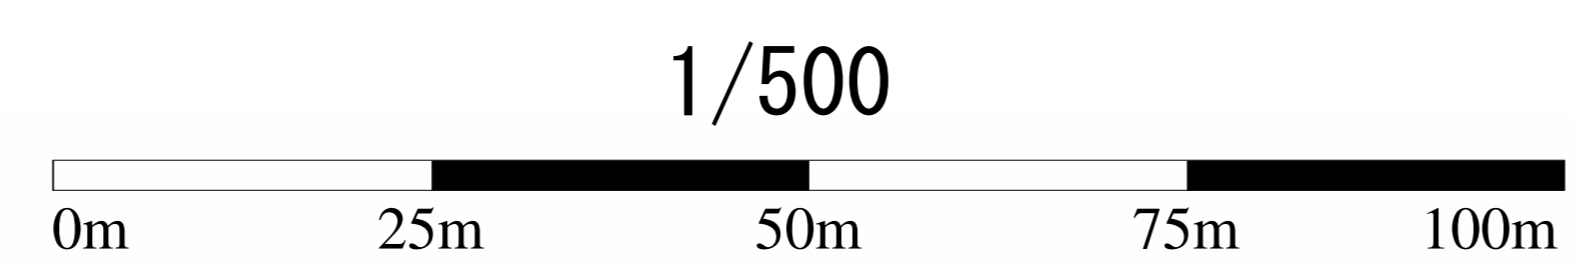


# 管路施設図




OF6514	OF6515	OF6516
OF6524	OF6525	OF6526
OF6534	OF6535	OF6536

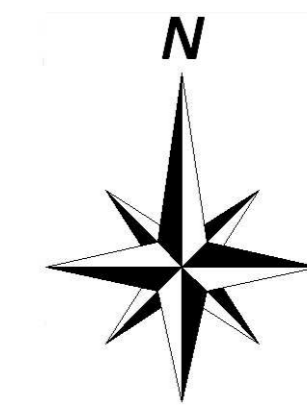


神戸市建設局  
下水道部

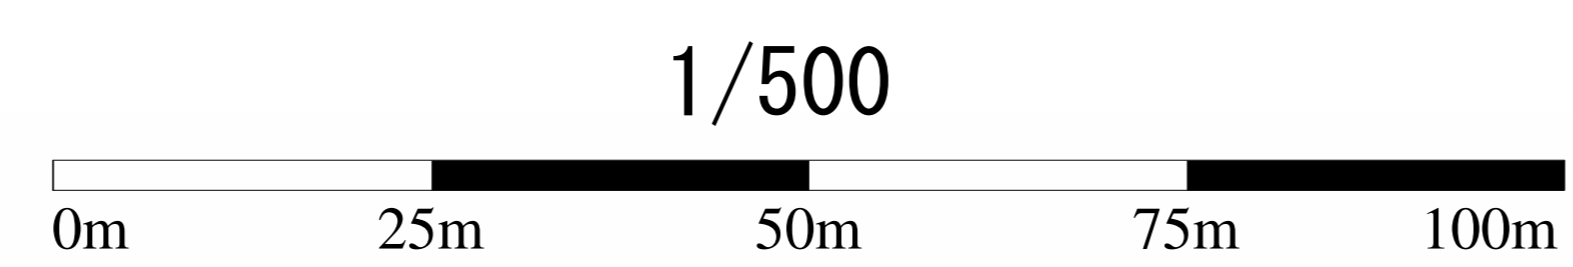

# 管路施設図

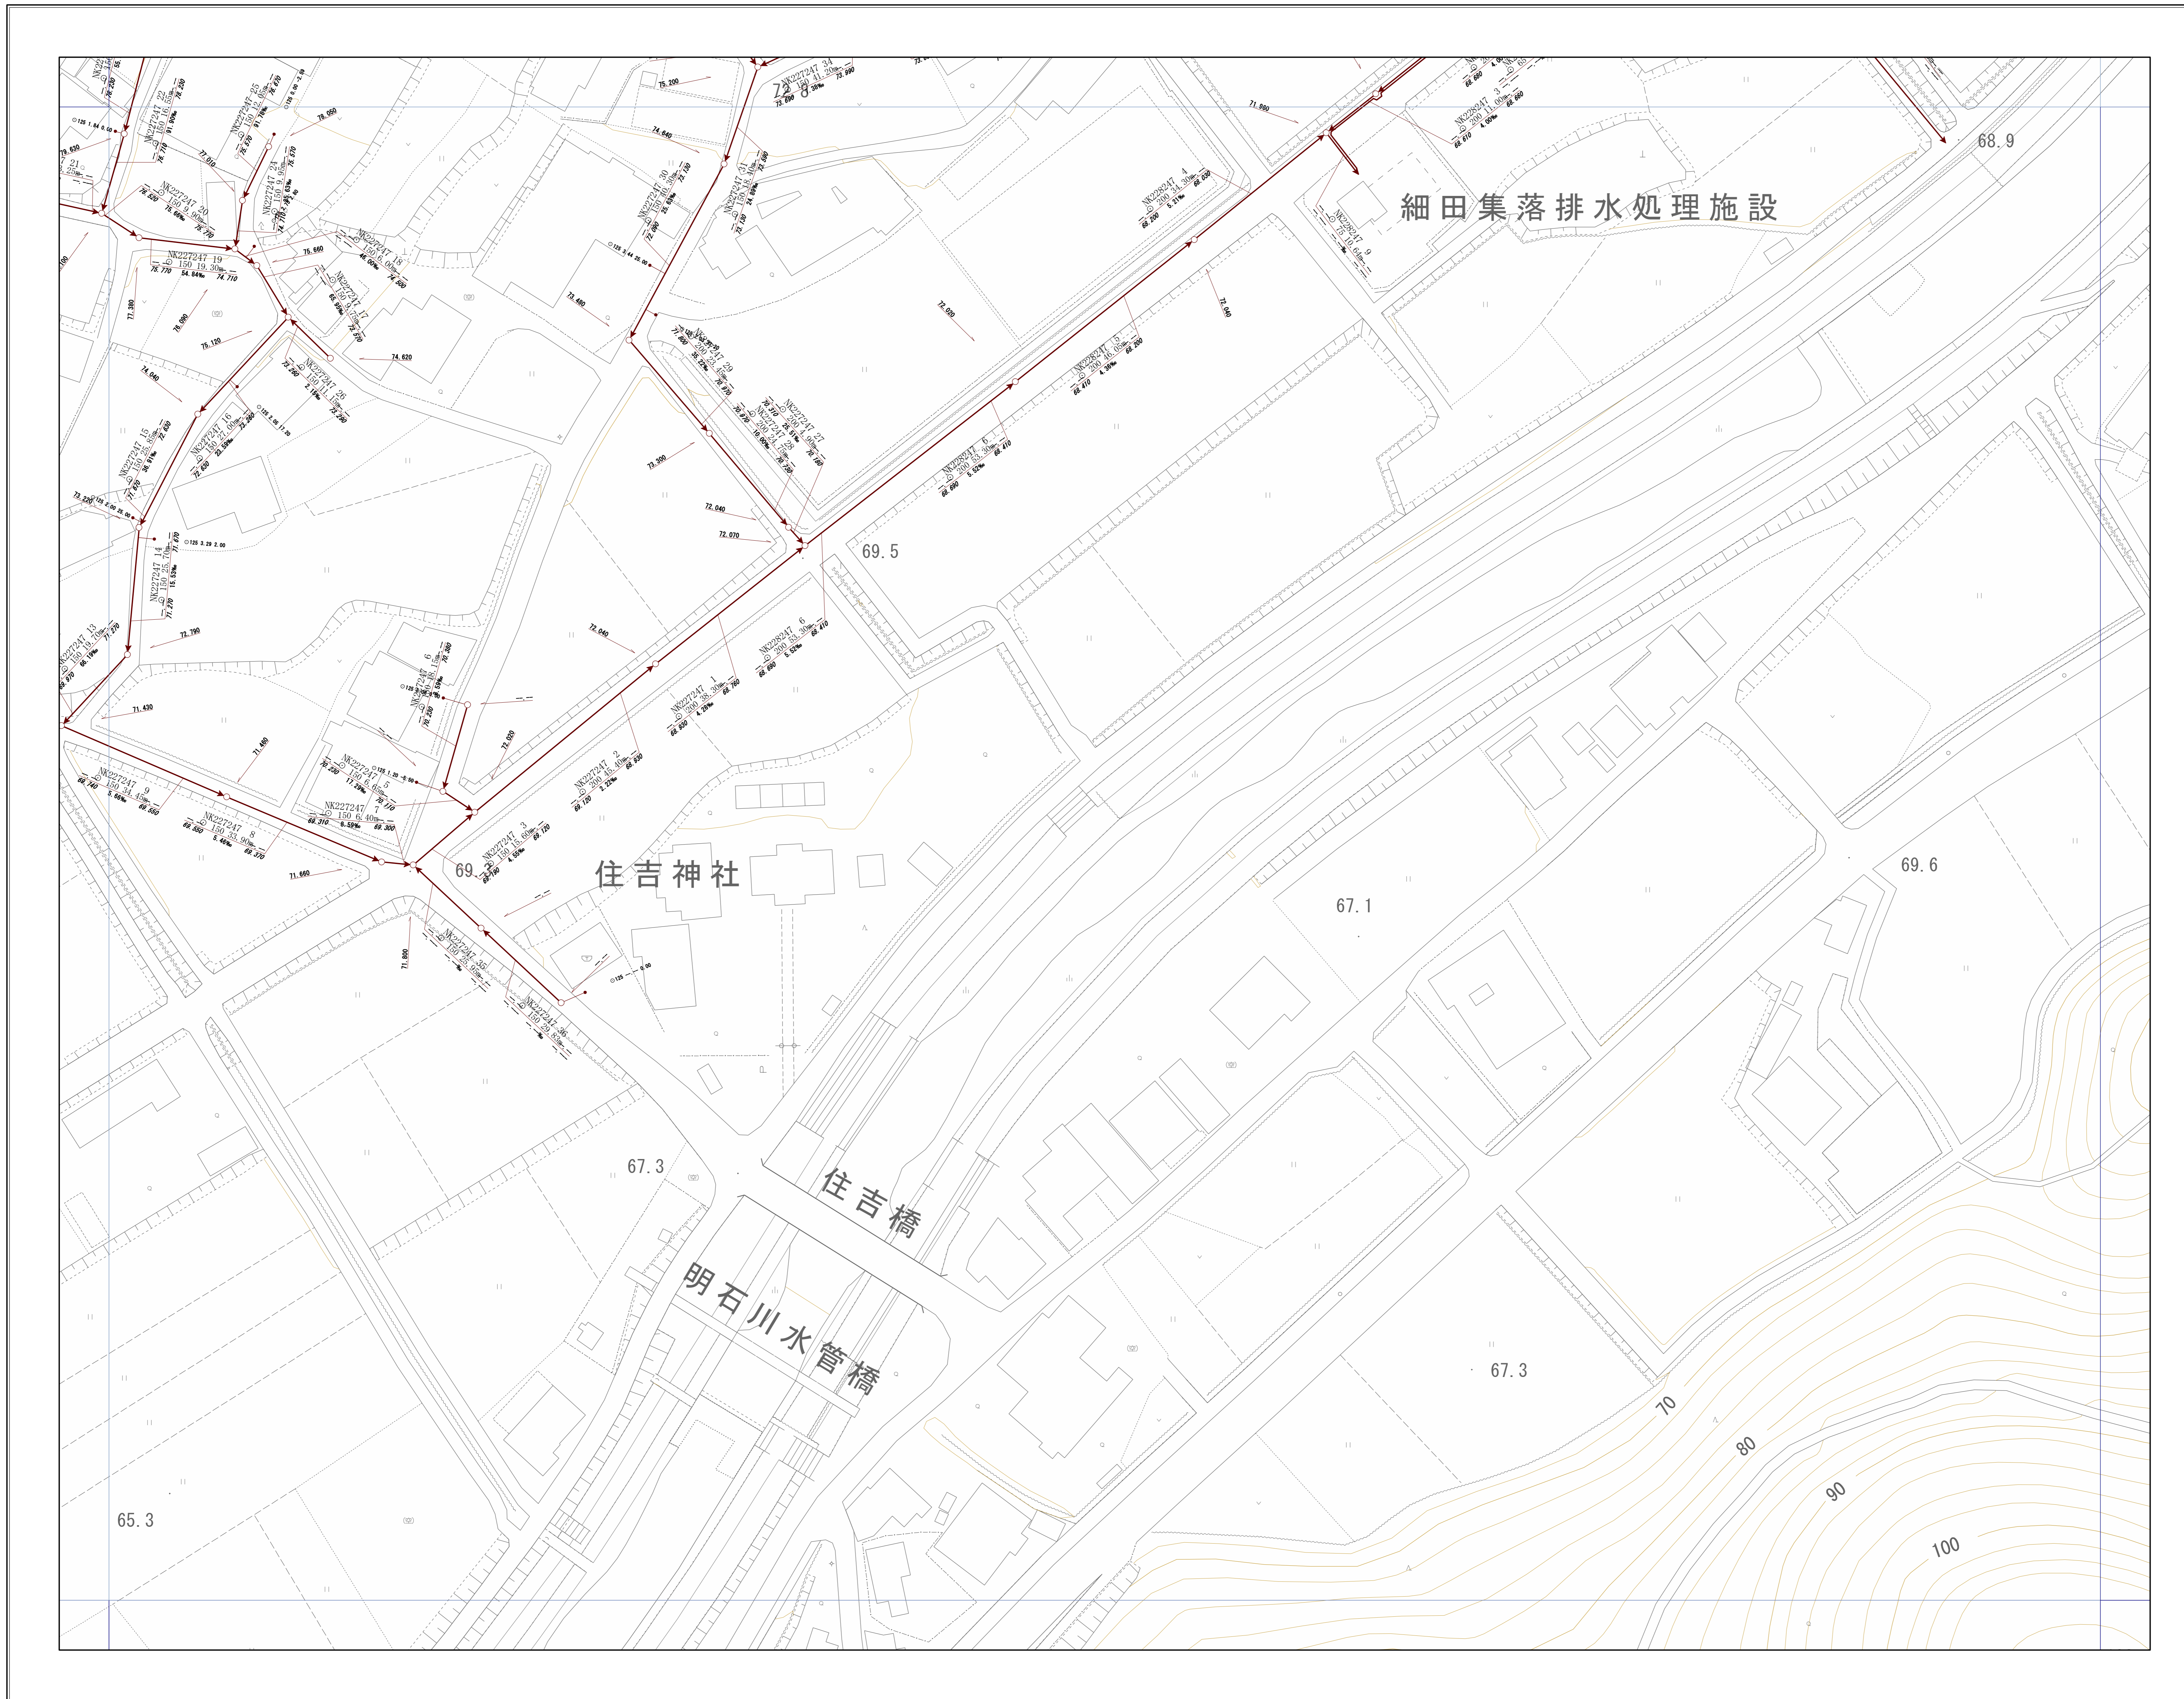

OF6515	OF6516	OF6517
OF6525	OF6526	OF6527
OF6535	OF6536	OF6537

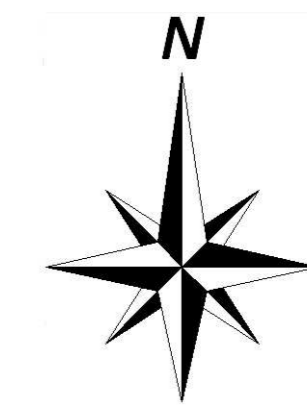

神戸市建設局下水道部

1/500

