


管路施設図

| | | |
|--------|--------|--------|
| OF6425 | OF6426 | OF6427 |
| OF6435 | OF6436 | OF6437 |
| OF6445 | OF6446 | OF6447 |




神戸市建設局
下水道部

1/500

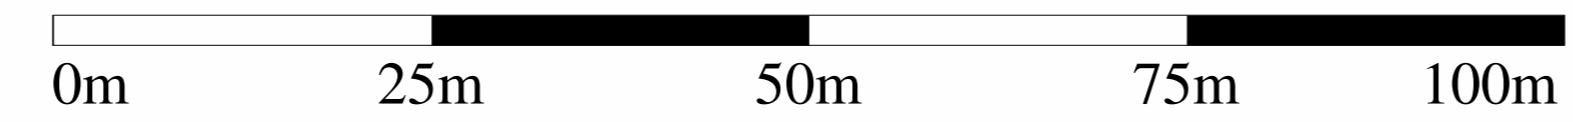

管路施設図


| | | |
|--------|--------|--------|
| OF6426 | OF6427 | OF6428 |
| OF6436 | OF6437 | OF6438 |
| OF6446 | OF6447 | OF6448 |

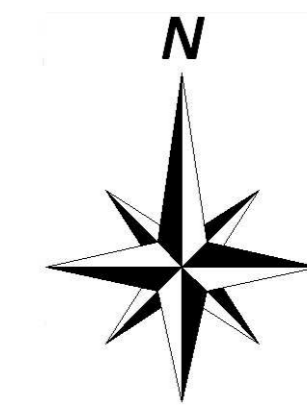

長



神戸市建設局 下水道部

1/500

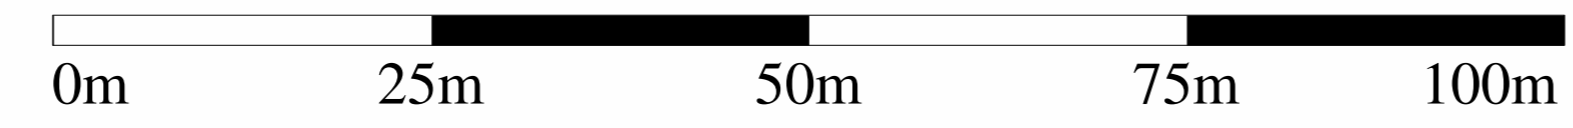

管路施設図



| | | |
|--------|--------|--------|
| OF6434 | OF6435 | OF6436 |
| OF6444 | OF6445 | OF6446 |
| OF6454 | OF6455 | OF6456 |

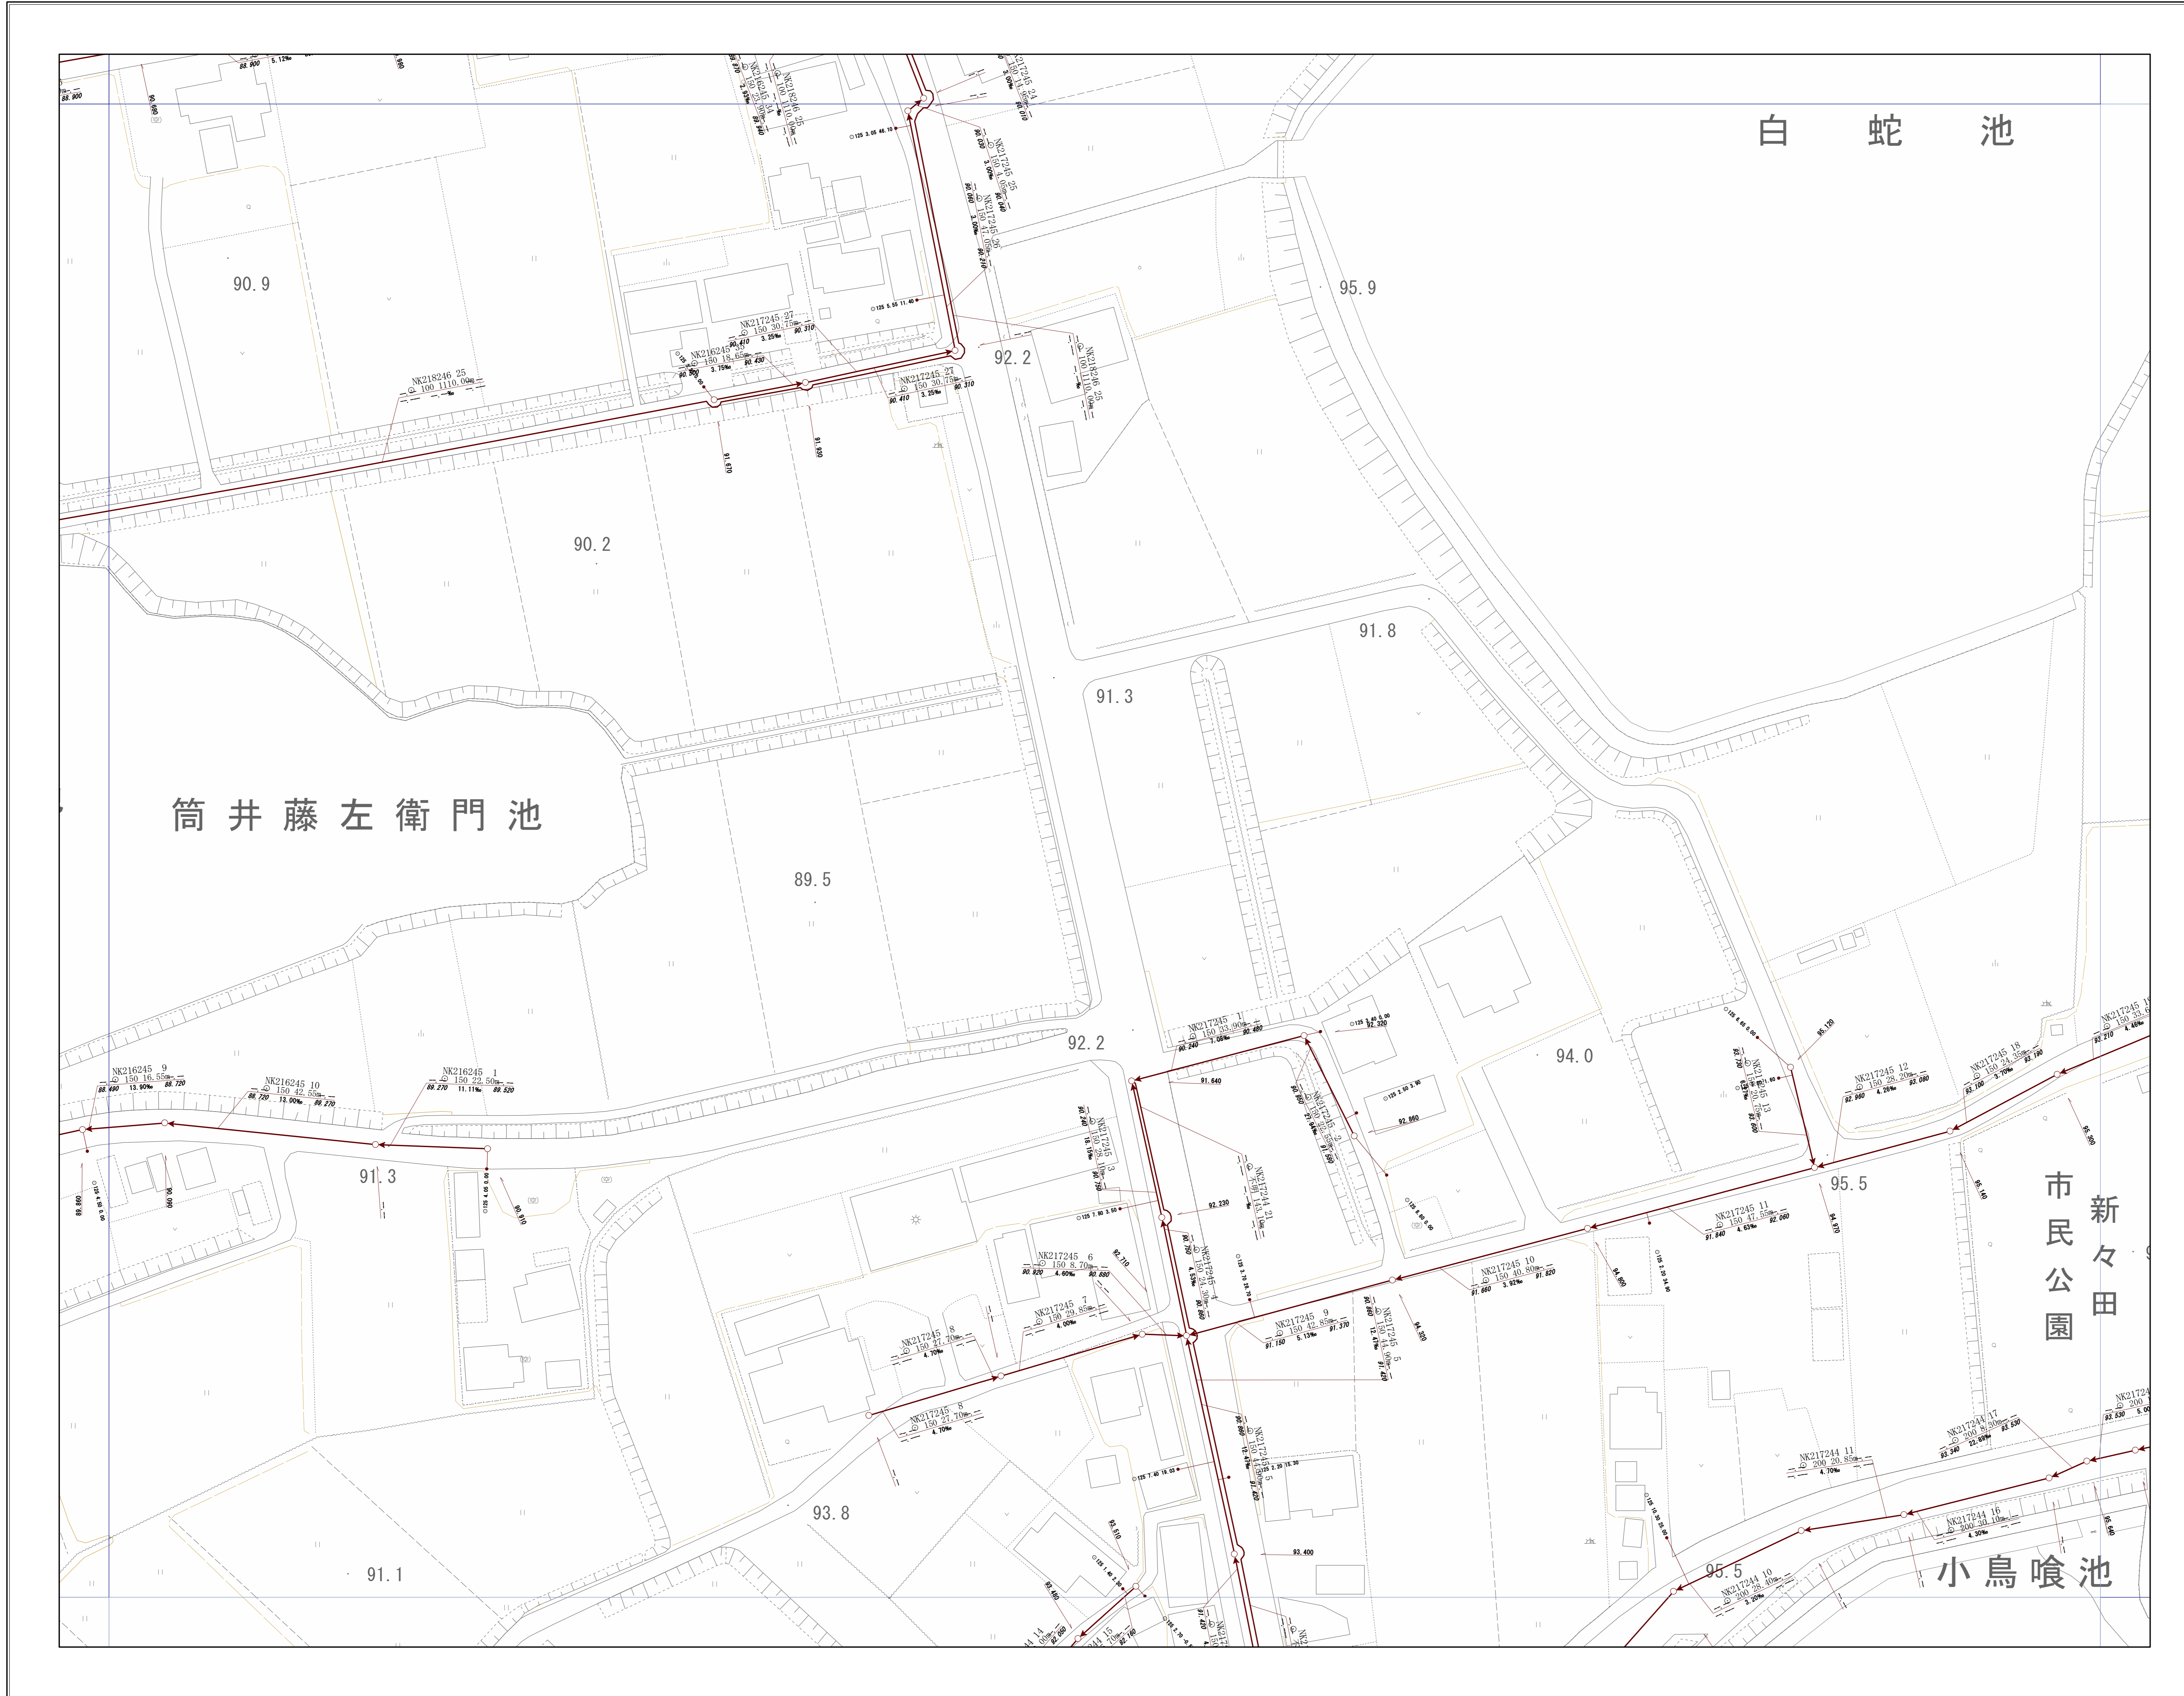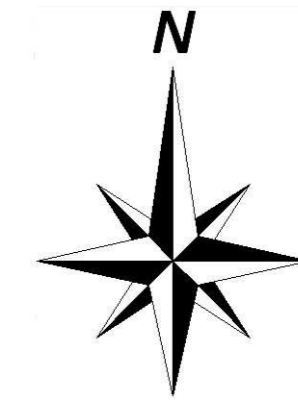

神戸市建設局下水道部


管路施設図

| | | |
|--------|--------|--------|
| OF6435 | OF6436 | OF6437 |
| OF6445 | OF6446 | OF6447 |
| OF6455 | OF6456 | OF6457 |

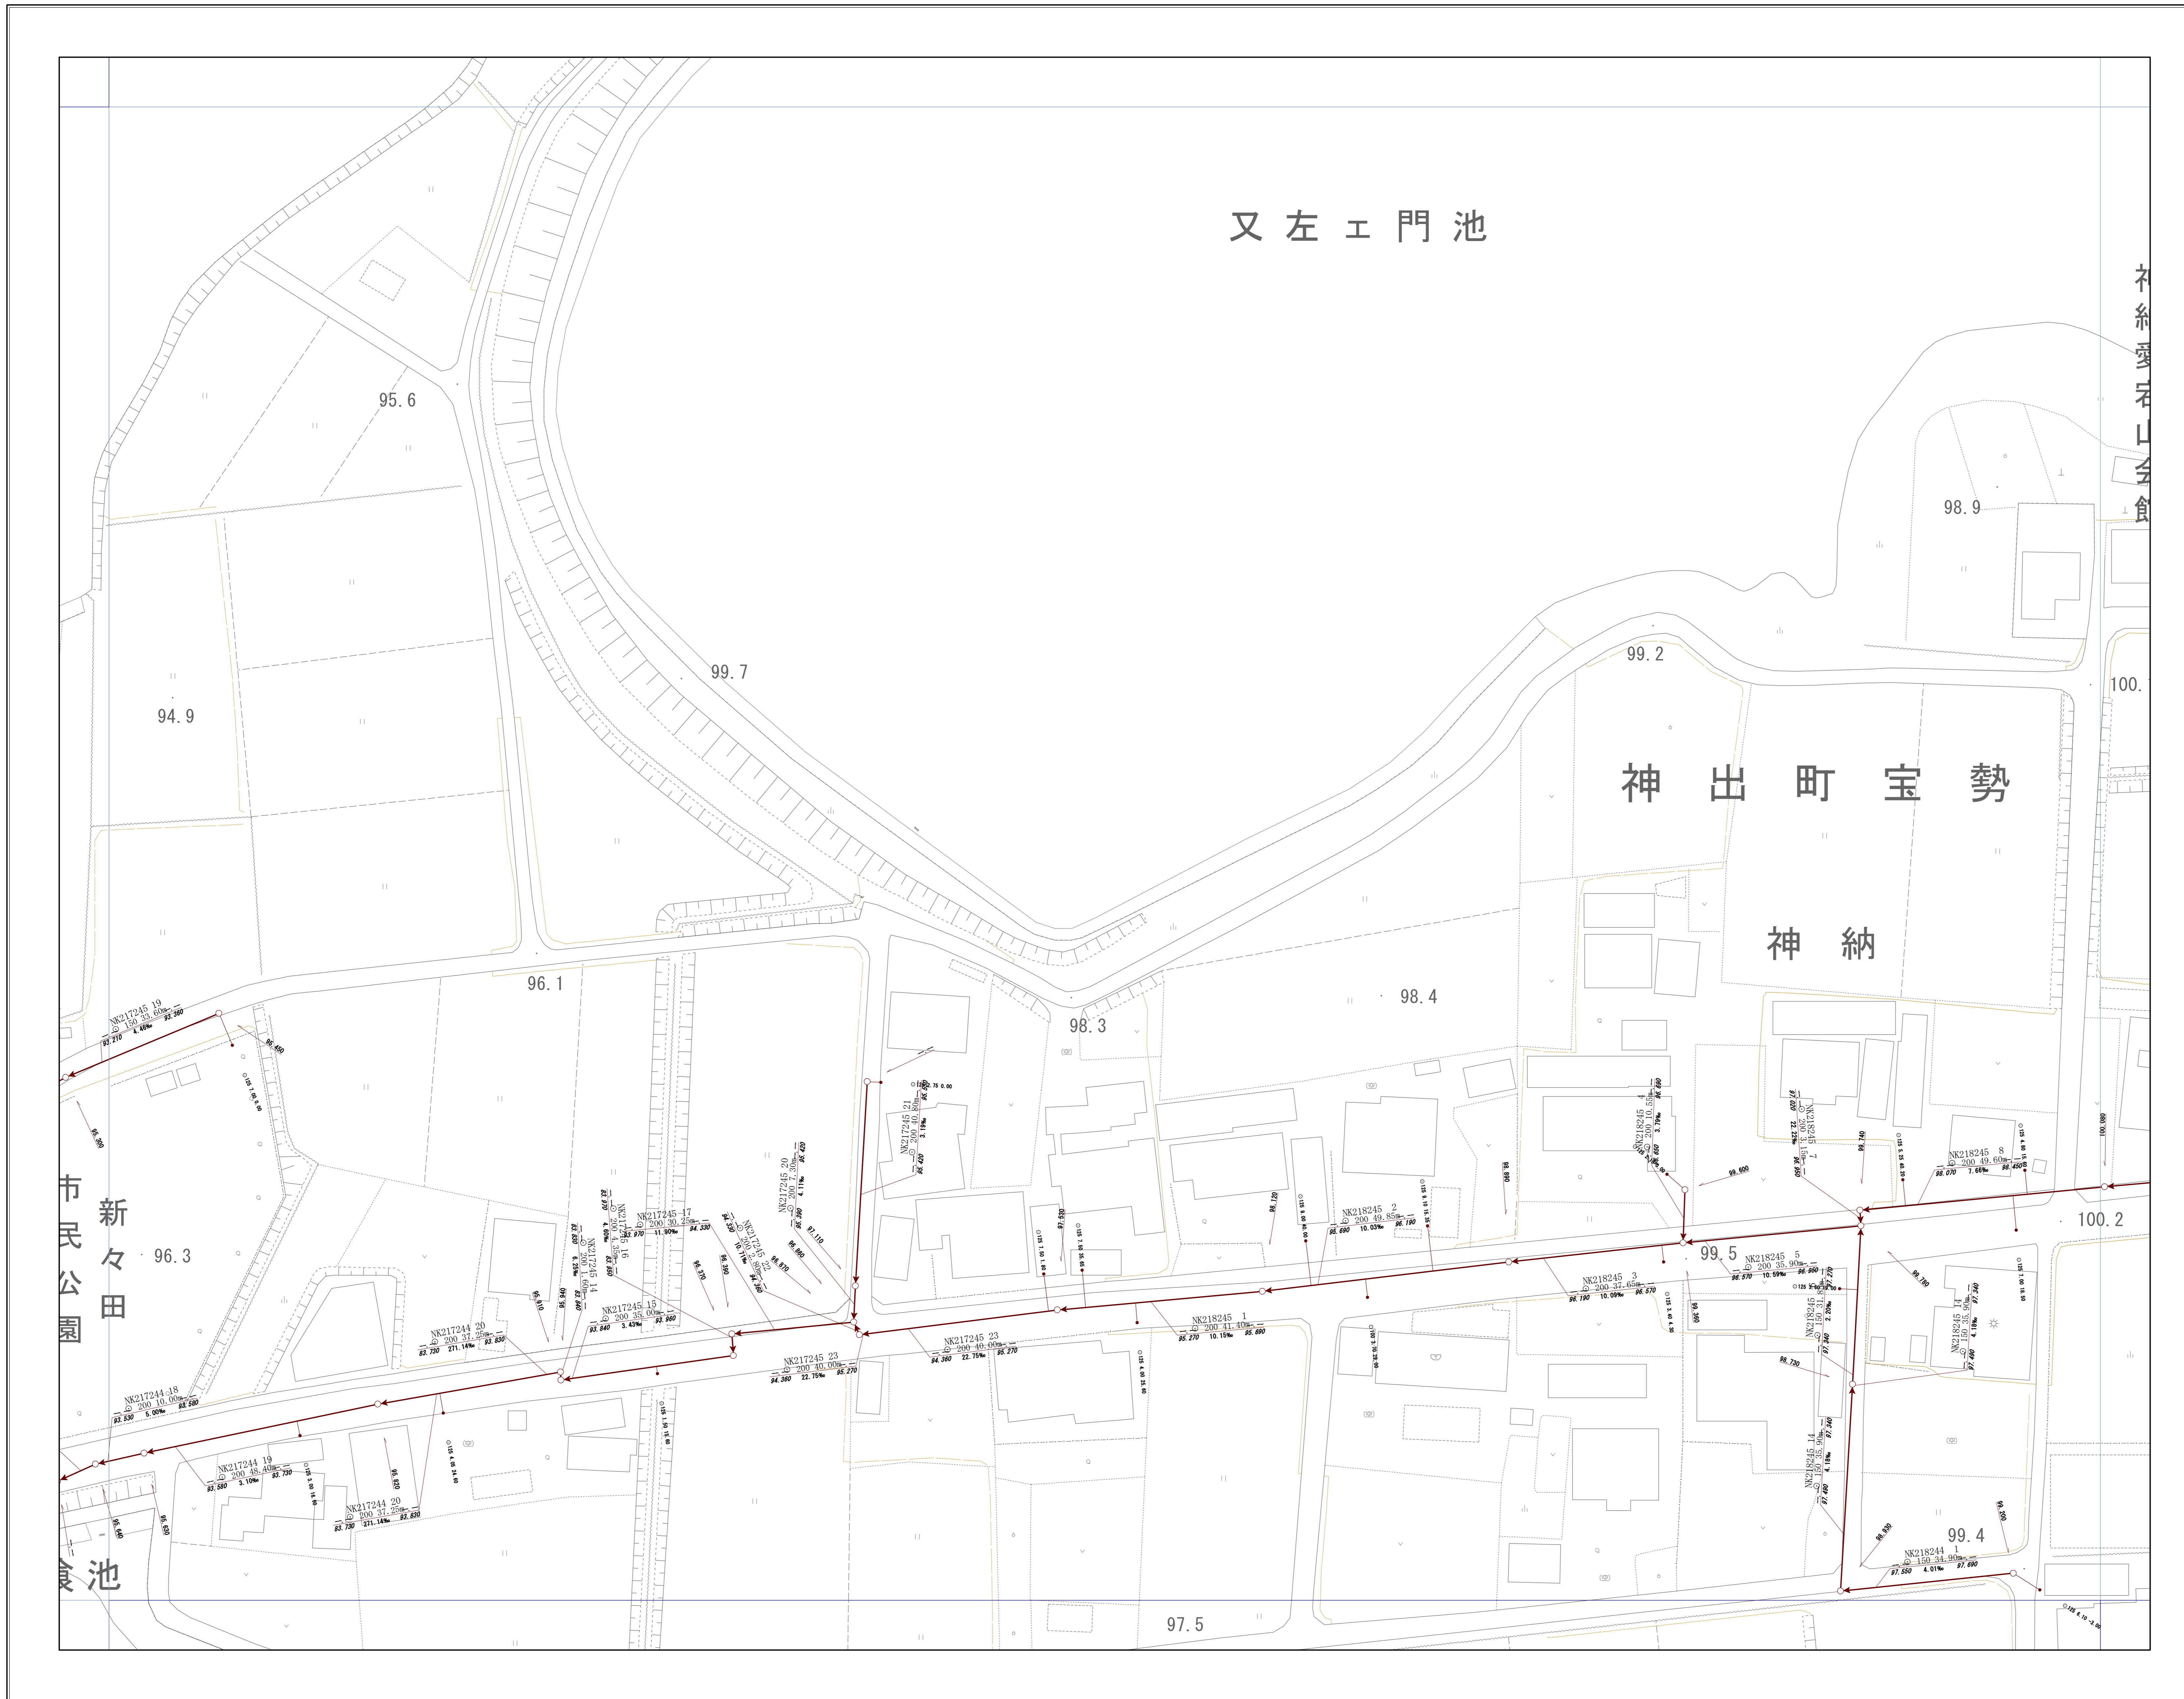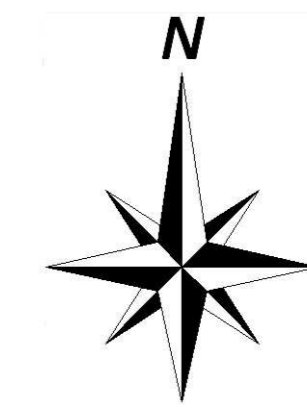


神戸市建設局下水道部

1/500

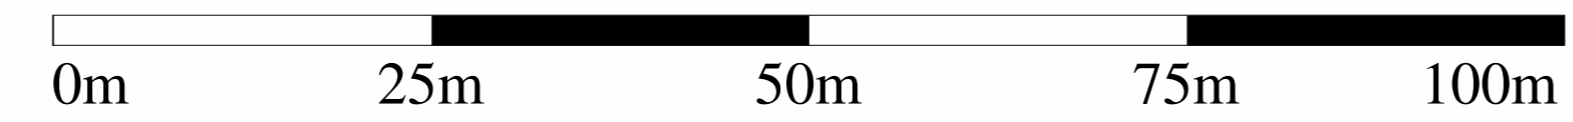


管路施設図

| | | |
|--------|--------|--------|
| OF6436 | OF6437 | OF6438 |
| OF6446 | OF6447 | OF6448 |
| OF6456 | OF6457 | OF6458 |

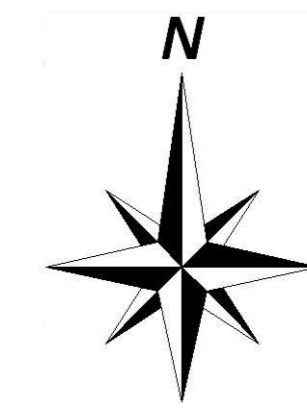


神戸市建設局下水道部

1/500

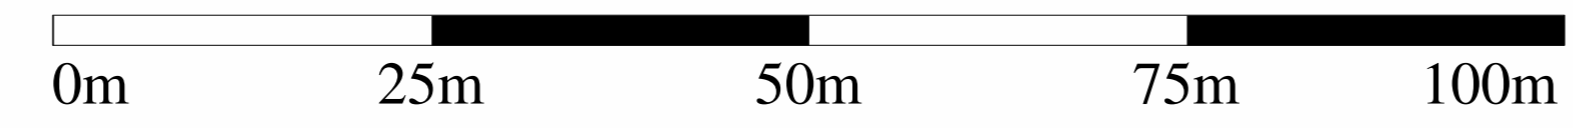


管路施設図

| | | |
|--------|--------|--------|
| OF6442 | OF6443 | OF6444 |
| OF6452 | OF6453 | OF6454 |
| OF6462 | OF6463 | OF6464 |

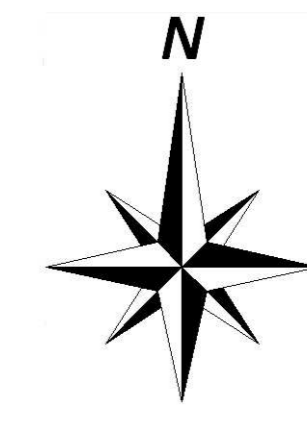


神戸市建設局
下水道部

1/500

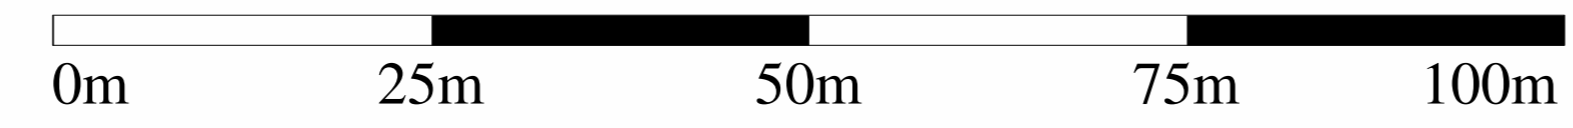


管路施設図

| | | |
|--------|--------|--------|
| OF6443 | OF6444 | OF6445 |
| OF6453 | OF6454 | OF6455 |
| OF6463 | OF6464 | OF6465 |

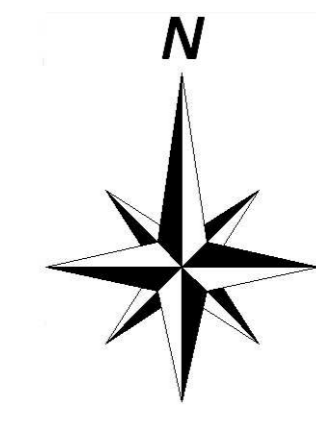


神戸市建設局下水道部


1/500

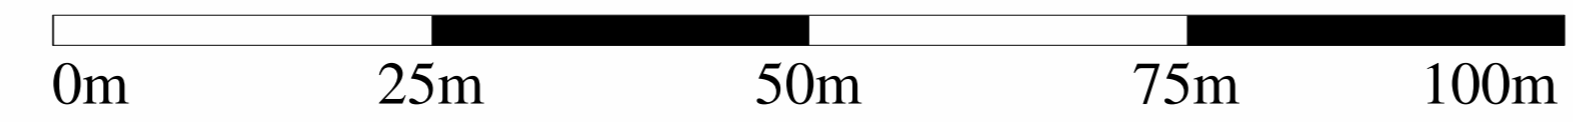

管路施設図

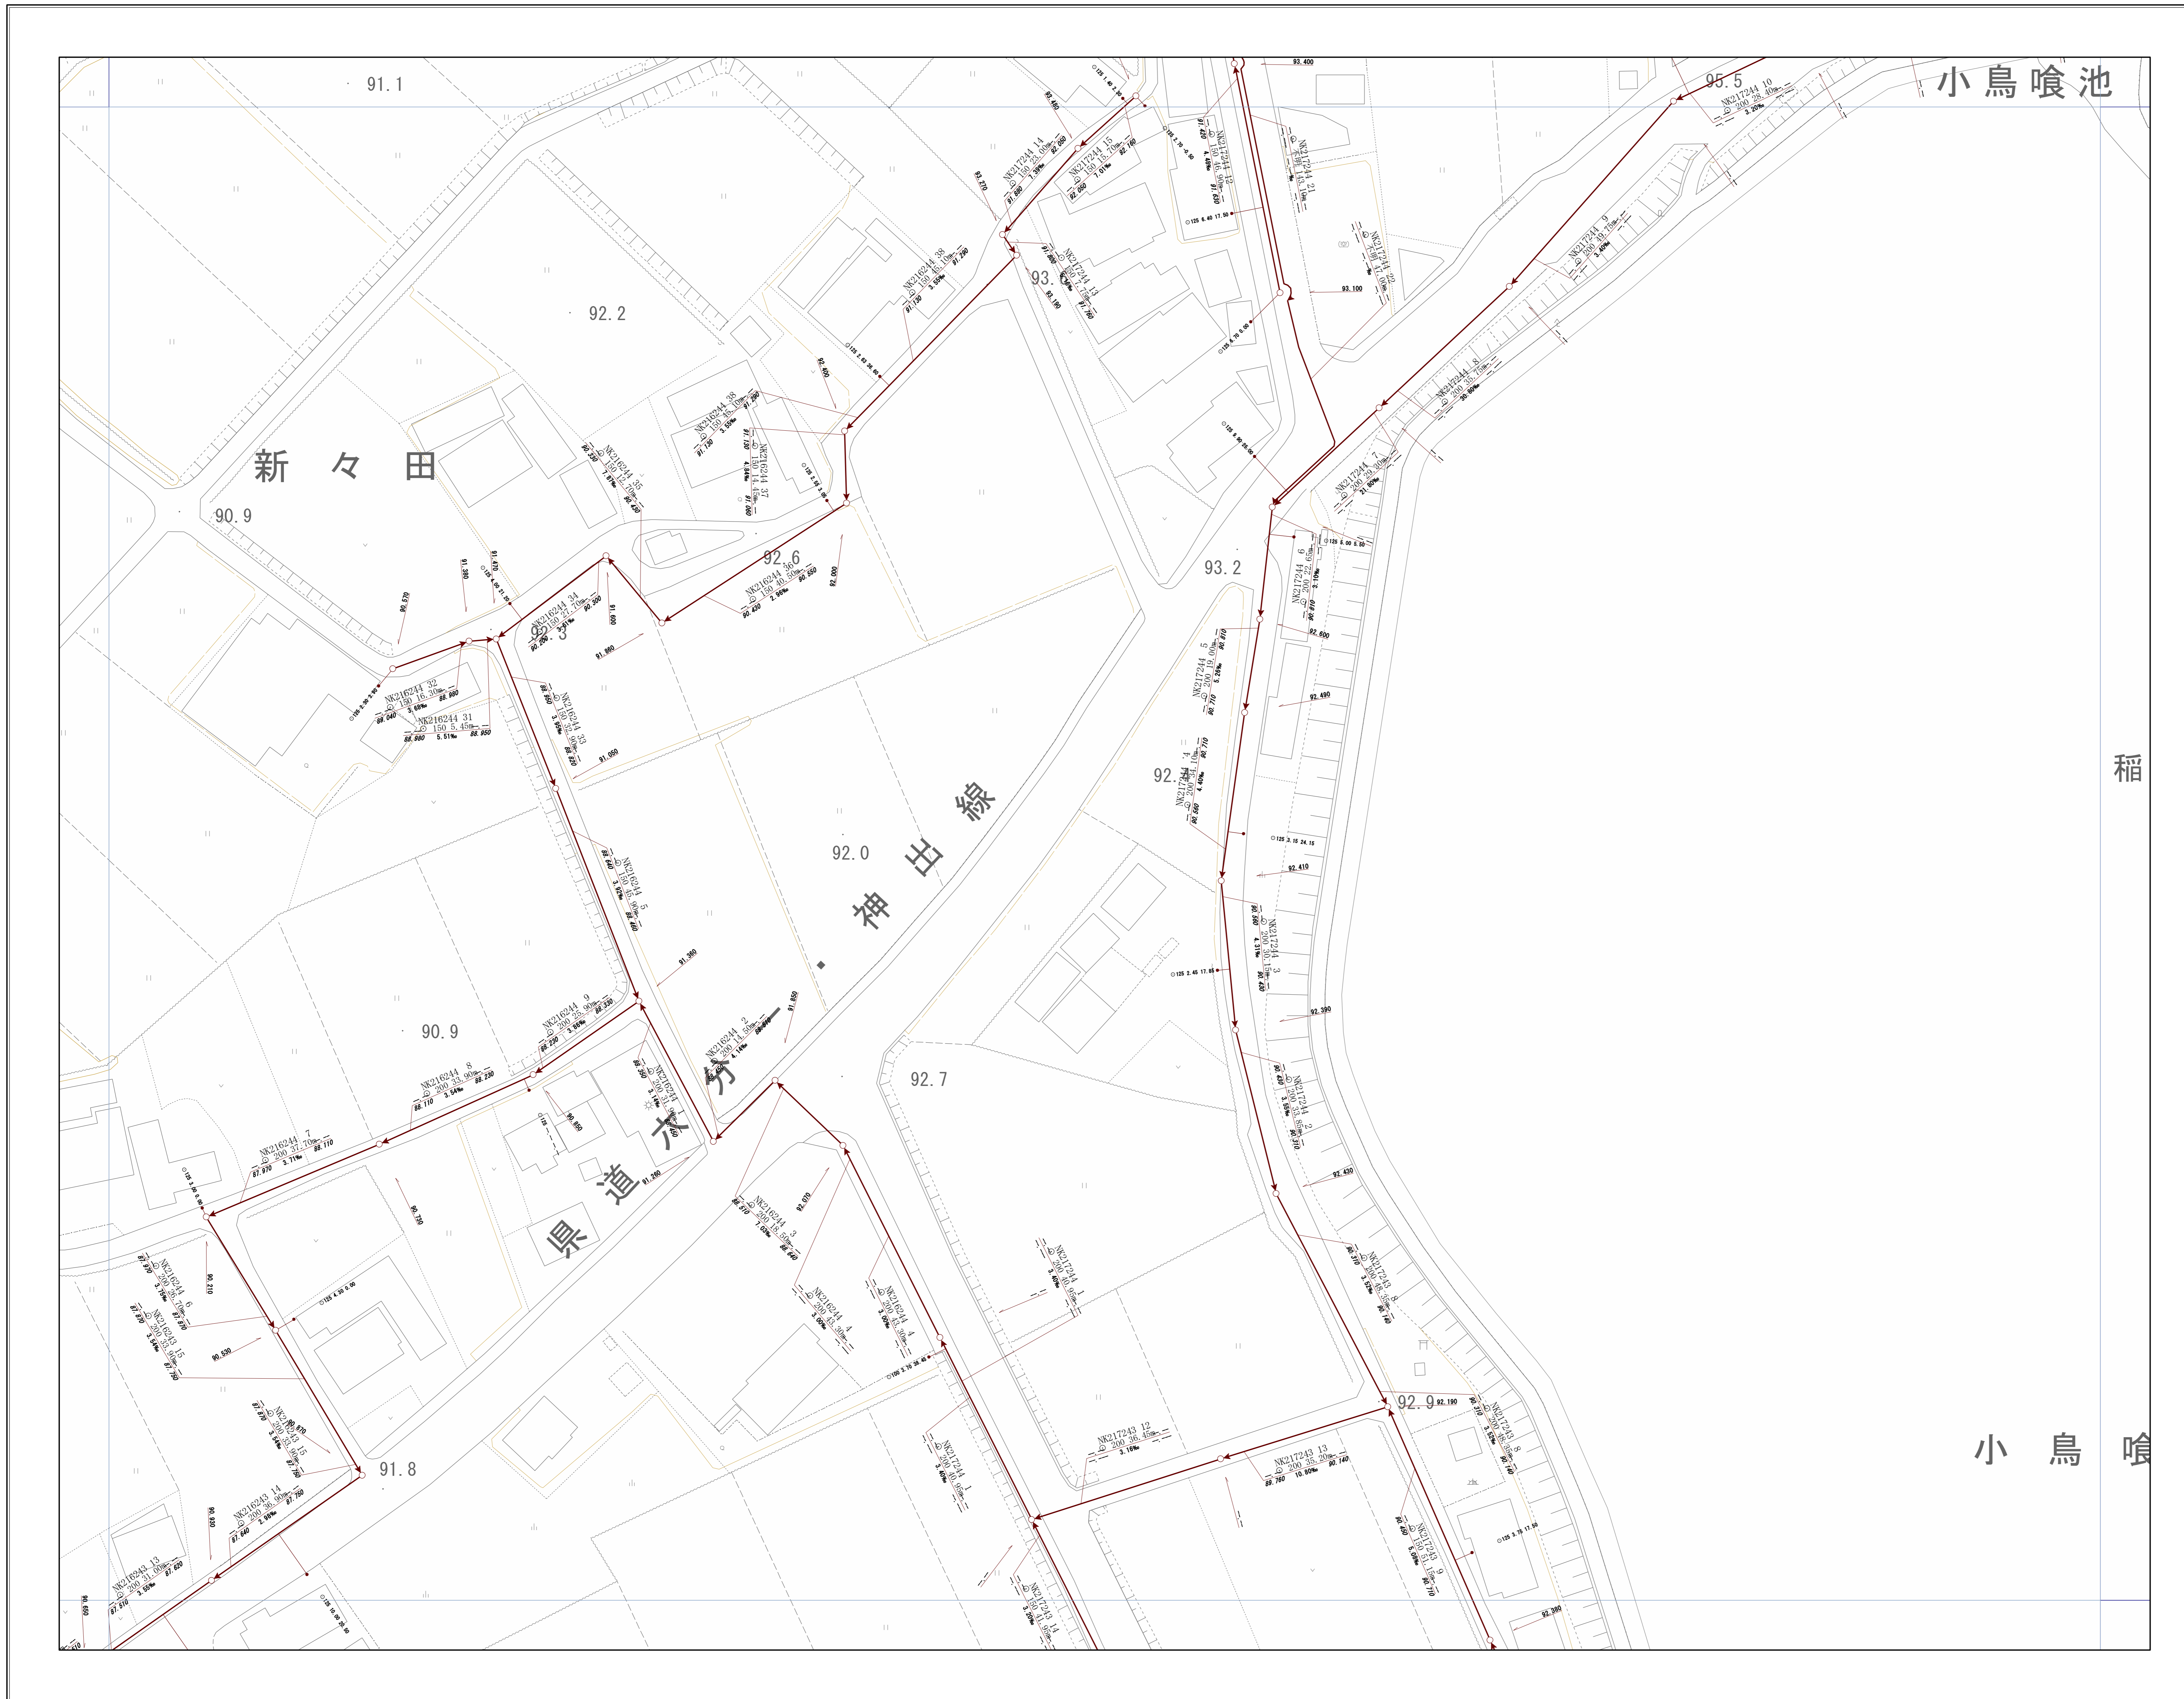


| | | |
|--------|--------|--------|
| OF6444 | OF6445 | OF6446 |
| OF6454 | OF6455 | OF6456 |
| OF6464 | OF6465 | OF6466 |

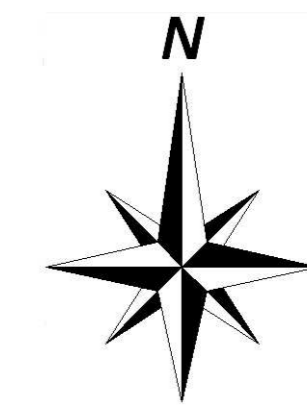

稲

小鳥喰

神戸市建設局下水道部

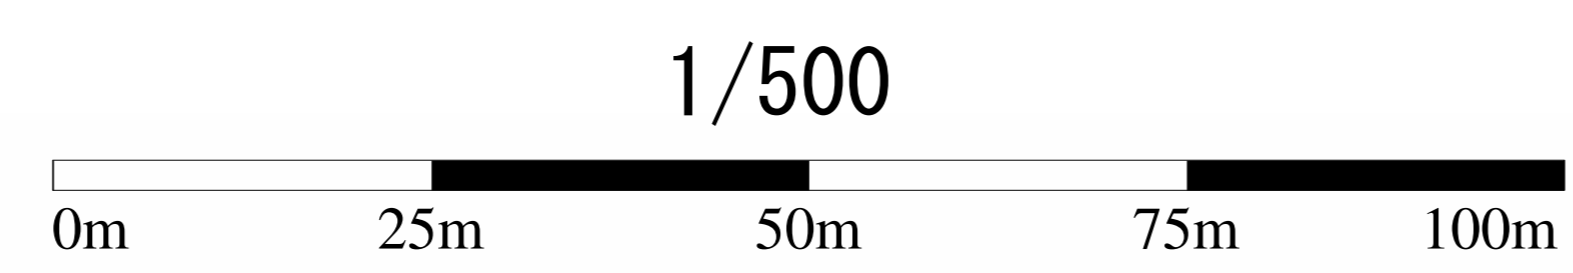

管路施設図

| | | |
|--------|--------|--------|
| OF6451 | OF6452 | OF6453 |
| OF6461 | OF6462 | OF6463 |
| OF6471 | OF6472 | OF6473 |



近江屋集会所

神出町宝勢


神戸市建設局下水道部

1/500




管路施設図

| | | |
|--------|--------|--------|
| OF6452 | OF6453 | OF6454 |
| OF6462 | OF6463 | OF6464 |
| OF6472 | OF6473 | OF6474 |

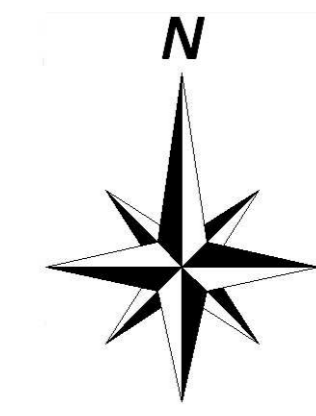


神戸市建設局下水道部

1/500

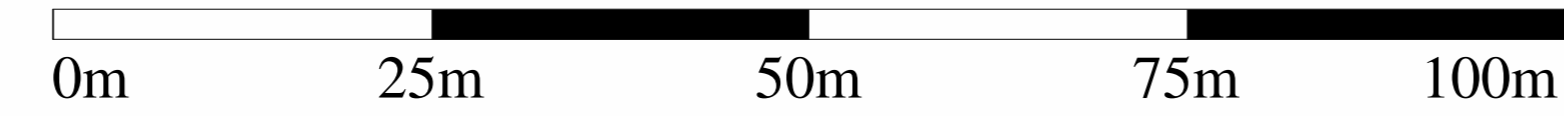


管路施設図

| | | |
|--------|--------|--------|
| OF6453 | OF6454 | OF6455 |
| OF6463 | OF6464 | OF6465 |
| OF6473 | OF6474 | OF6475 |

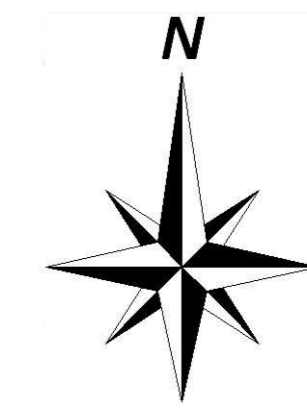

神戸市建設局
下水道部


1/500

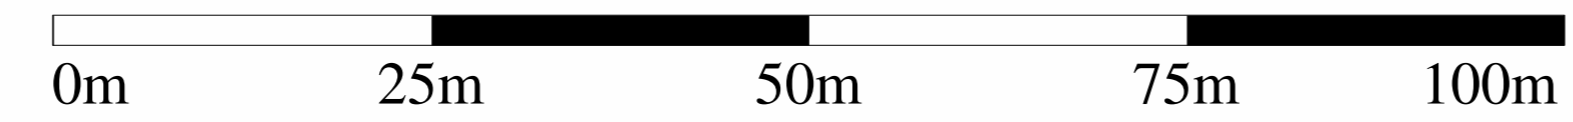


管路施設図



| | | |
|--------|--------|--------|
| OF6454 | OF6455 | OF6456 |
| OF6464 | OF6465 | OF6466 |
| OF6474 | OF6475 | OF6476 |

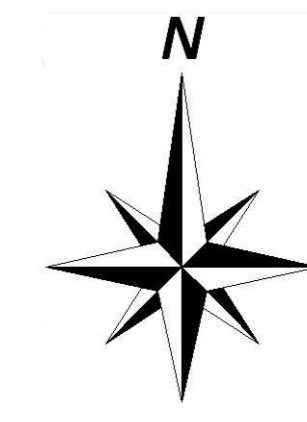


神戸市建設局
下水道部

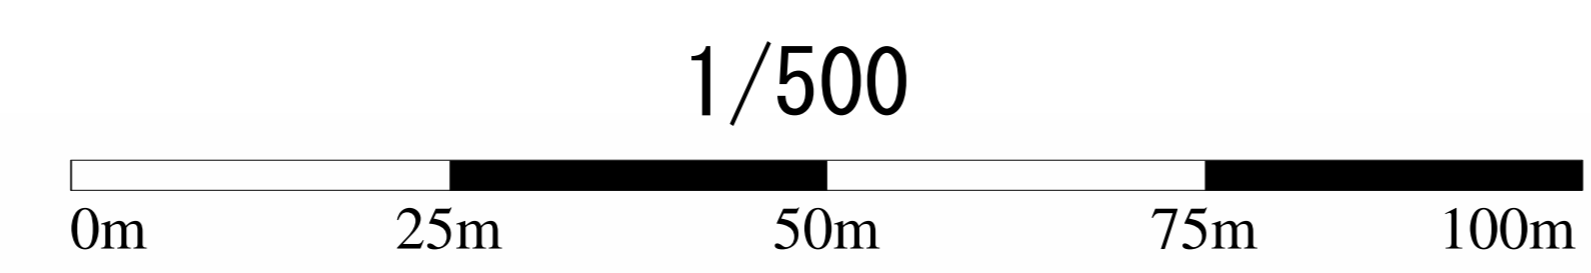


管路施設図

| | | |
|--------|--------|--------|
| | OF6461 | OF6462 |
| OF6470 | OF6471 | OF6472 |
| OF6480 | OF6481 | OF6482 |

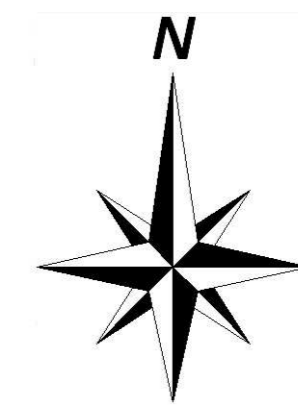


神戸市建設局下水道部

1/500

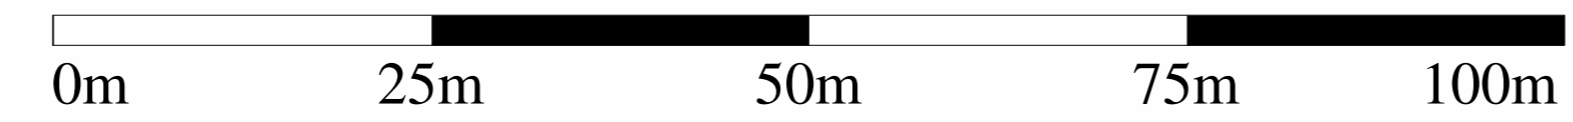


管路施設図

| | | |
|--------|--------|--------|
| OF6461 | OF6462 | OF6463 |
| OF6471 | OF6472 | OF6473 |
| OF6481 | OF6482 | OF6483 |

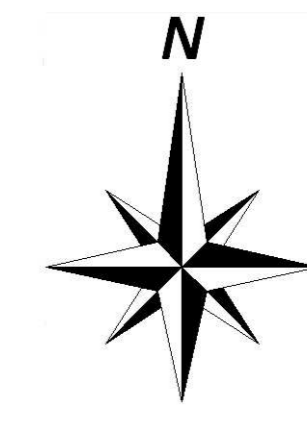


神戸市建設局
下水道部

1/500

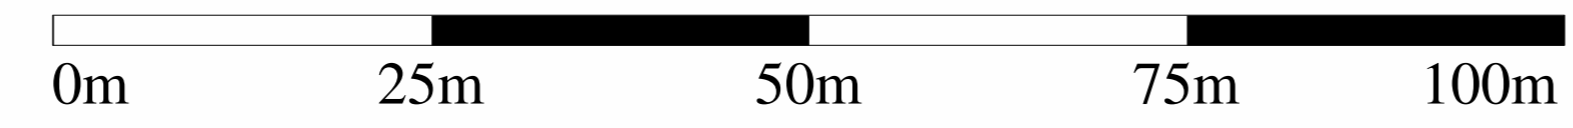

管路施設図

| | | |
|--------|--------|--------|
| OF6471 | OF6472 | OF6473 |
| OF6481 | OF6482 | OF6483 |
| OF6491 | OF6492 | OF6493 |

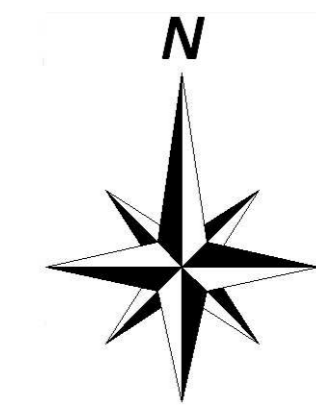

神戸市建設局
下水道部

1/500

