



管路施設図

OF7418	OF7419	OF7510
OF7428	OF7429	OF7520
OF7438	OF7439	OF7530

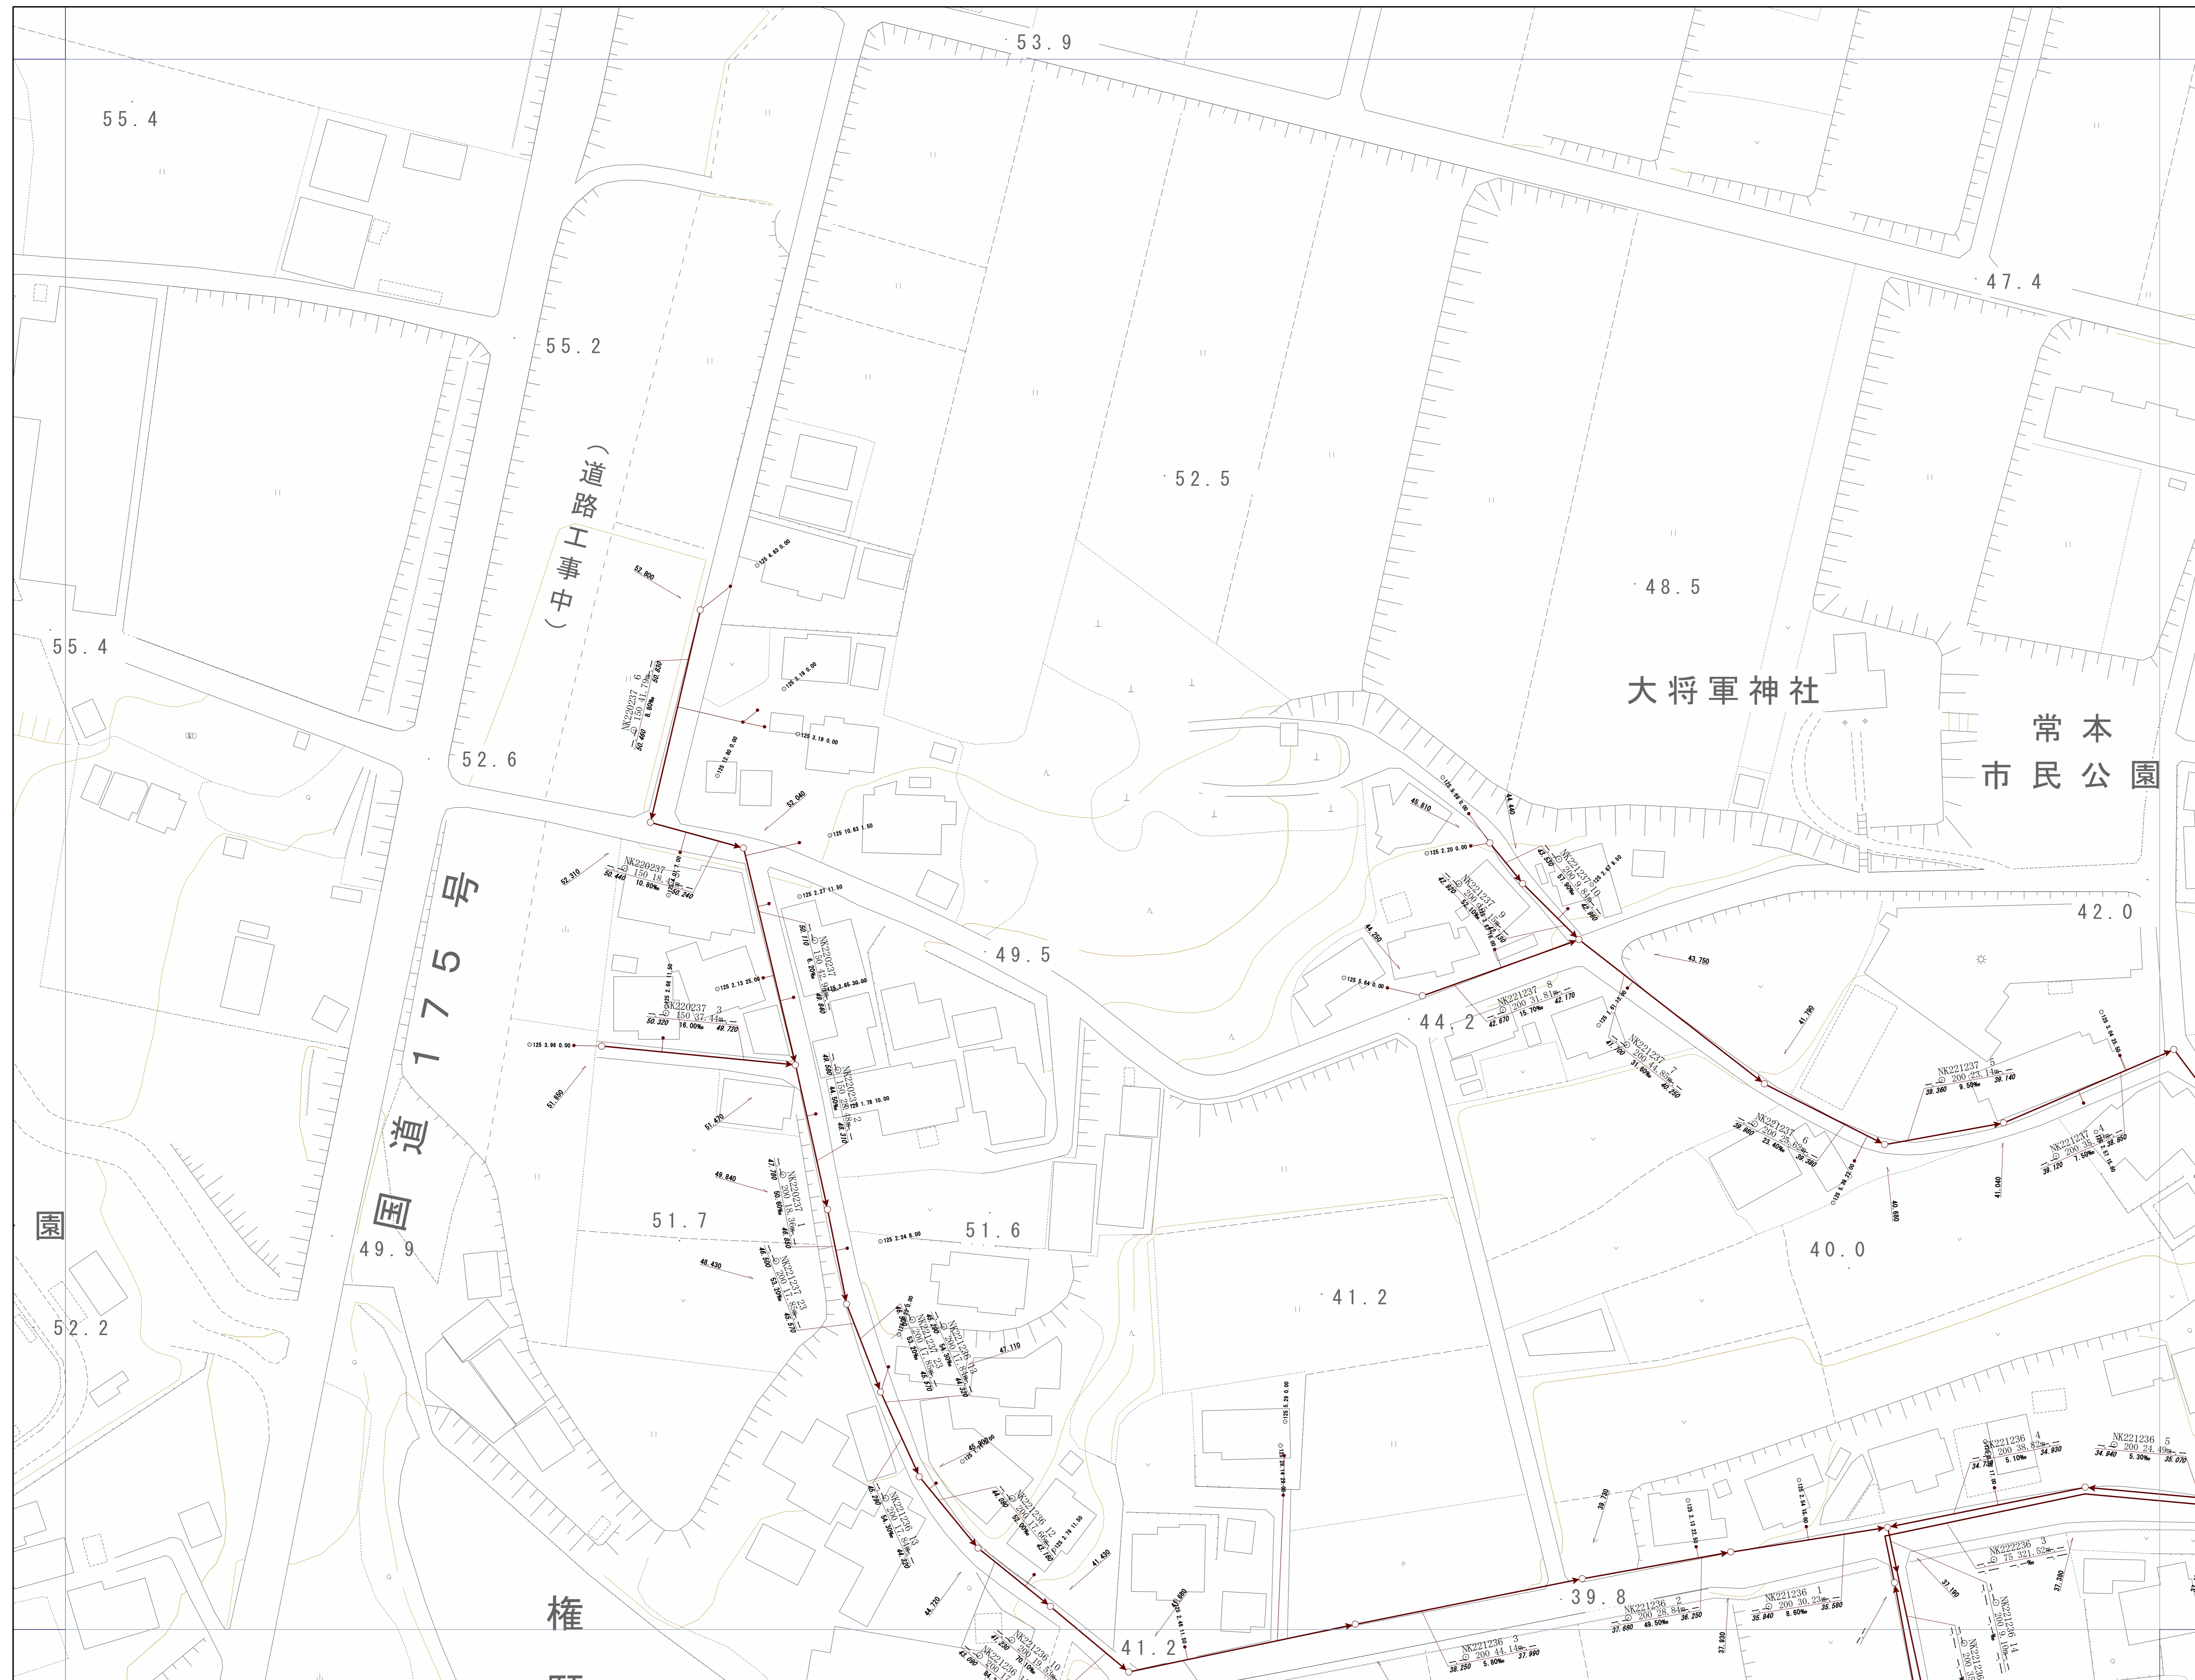


神戸市建設局下水道部


1/500

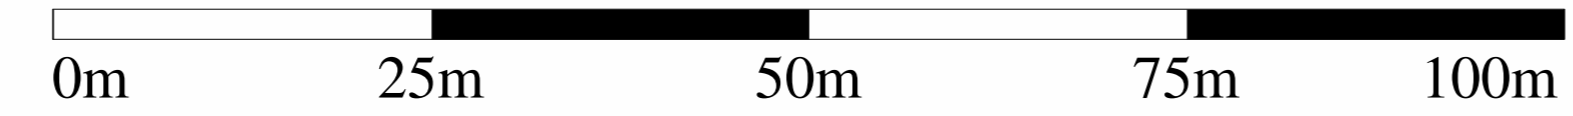

管路施設図

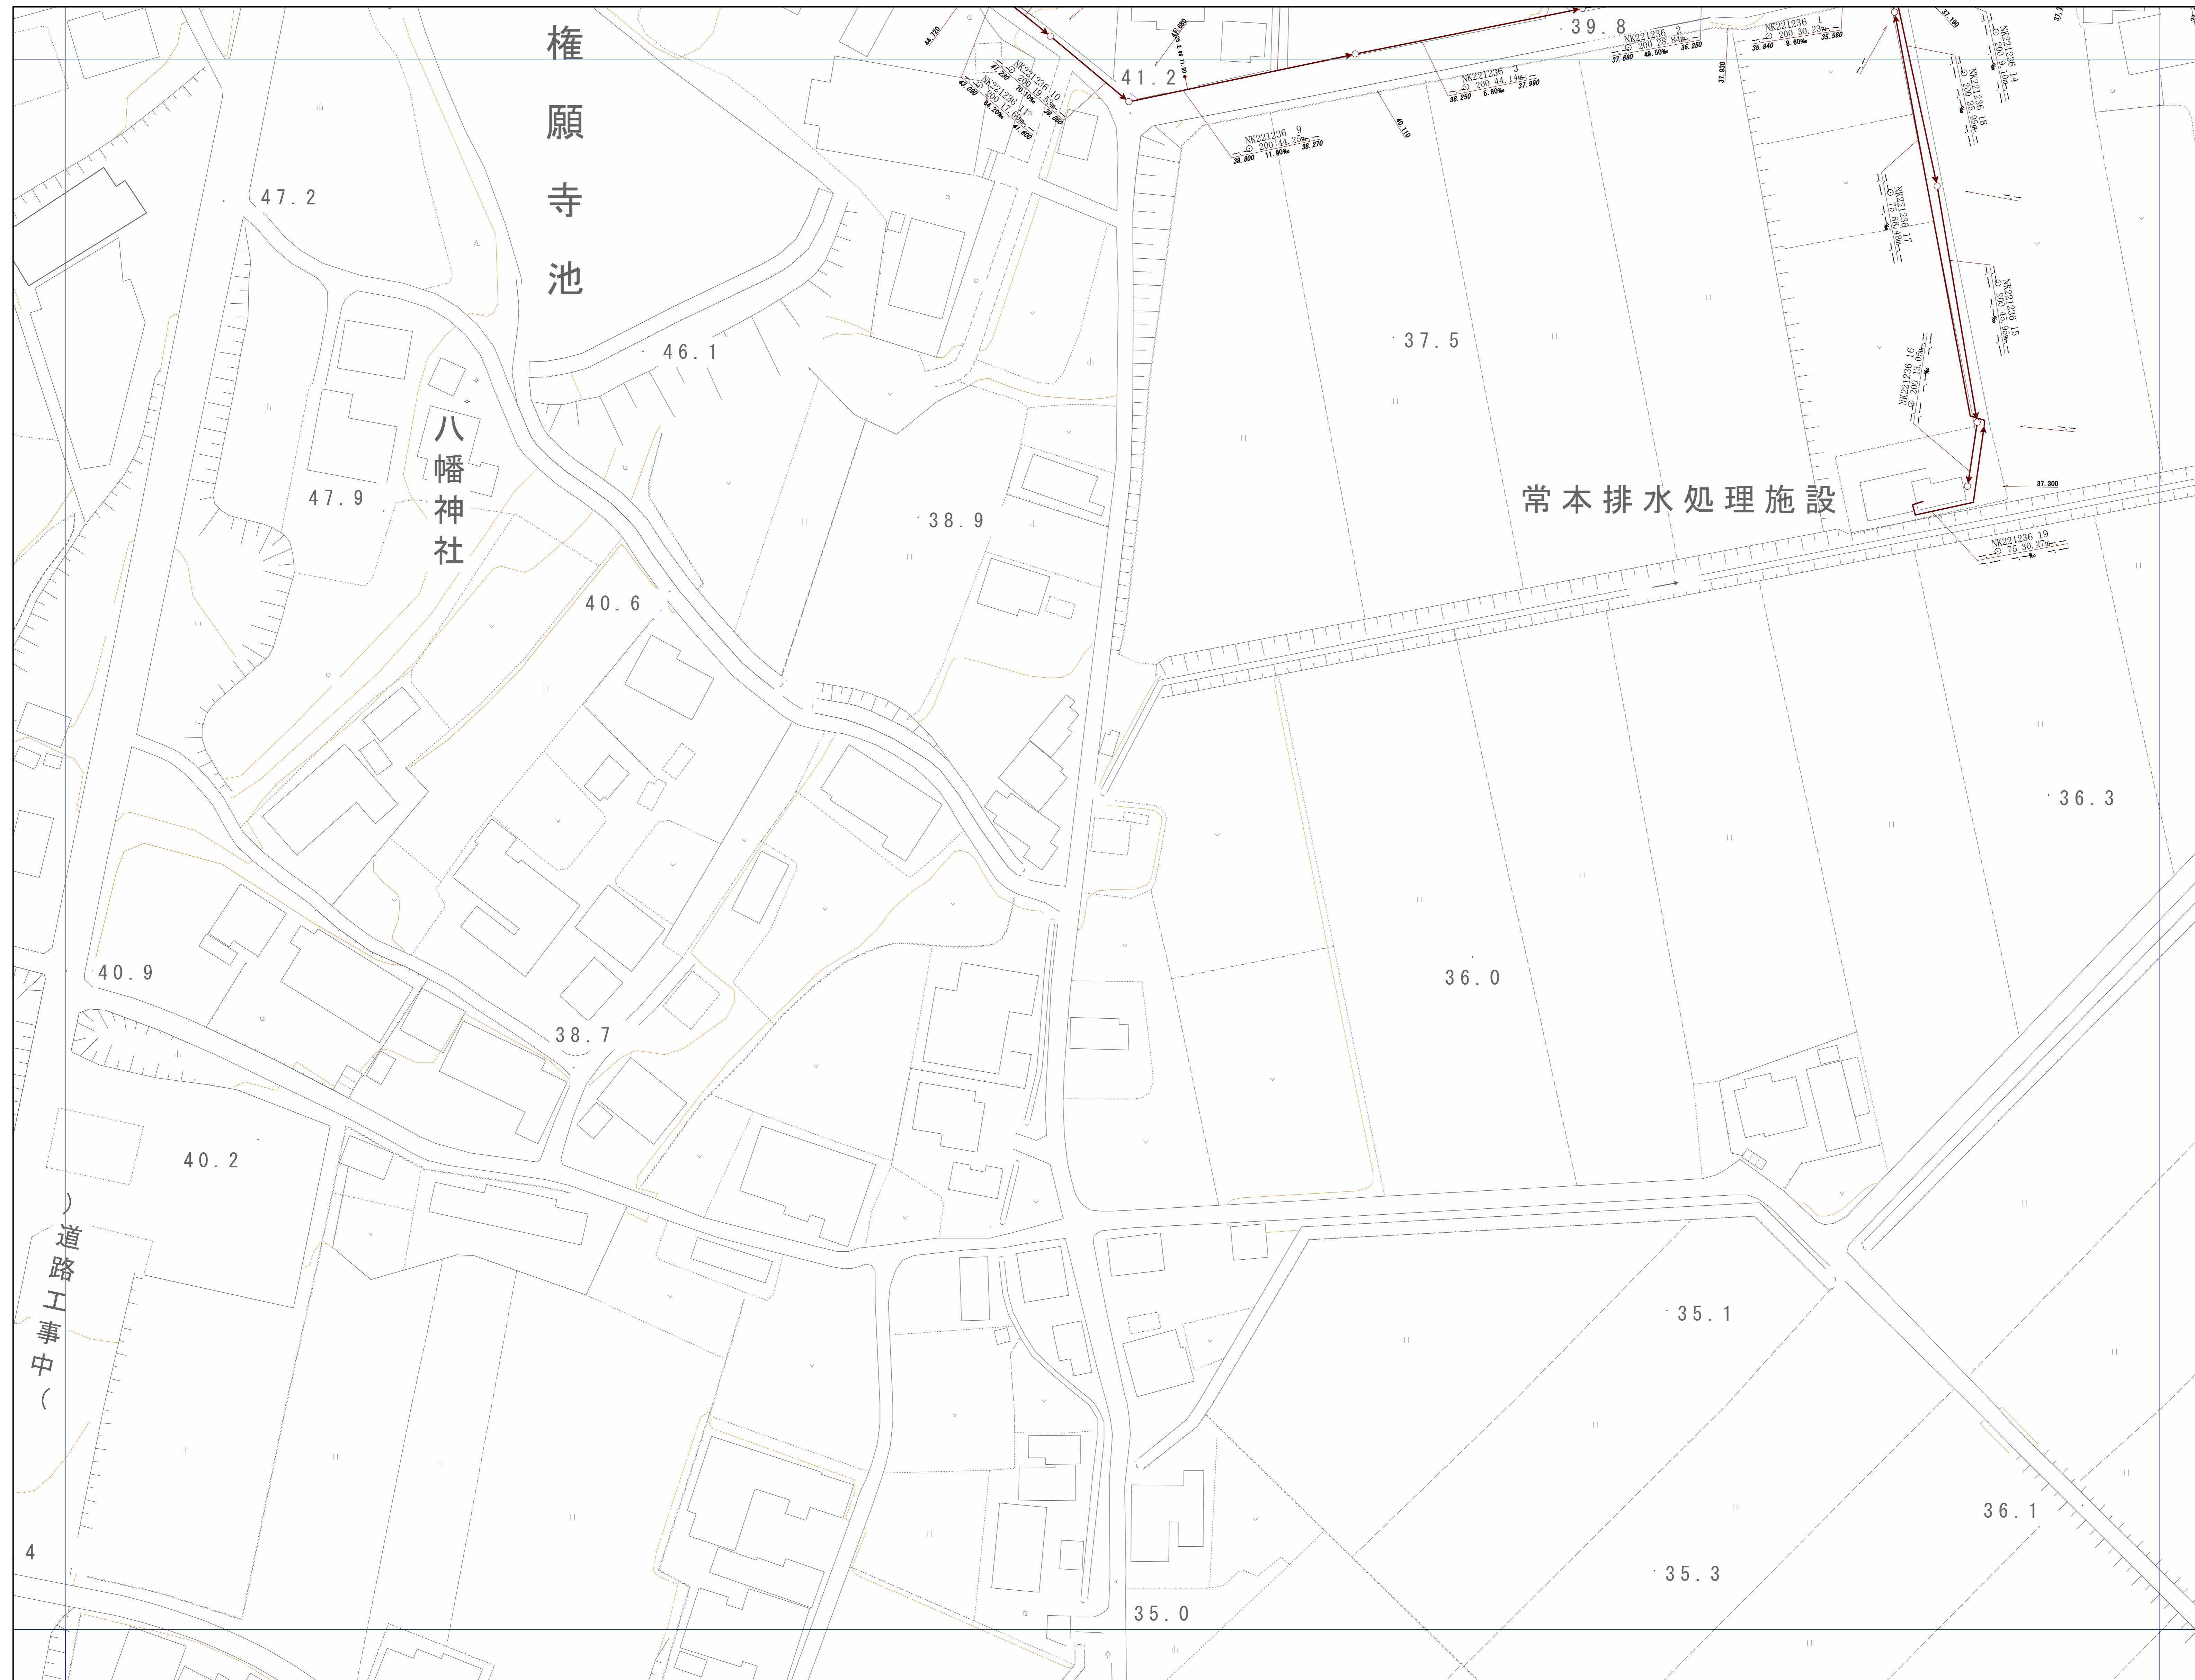


OF7428	OF7429	OF7520
OF7438	OF7439	OF7530
OF7448	OF7449	OF7540

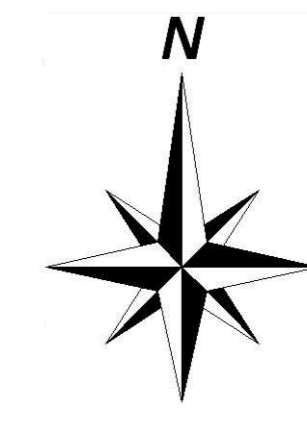


神戸市建設局
下水道部

1/500

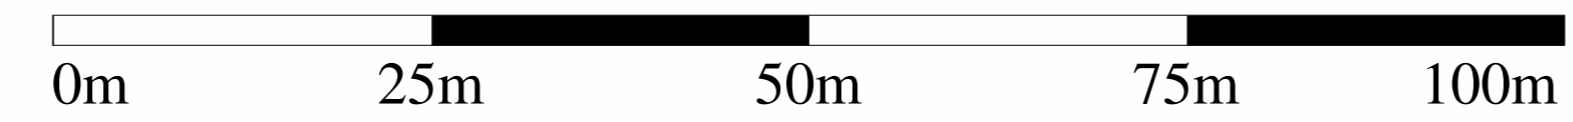

管路施設図

OF7419	OF7510	OF7511
OF7429	OF7520	OF7521
OF7439	OF7530	OF7531

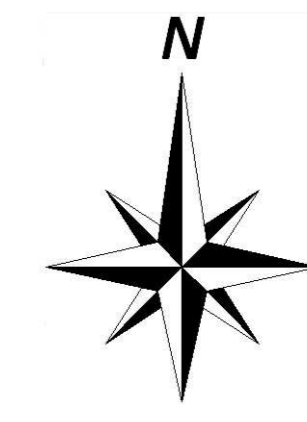

神戸市建設局下水道部

1/500

