
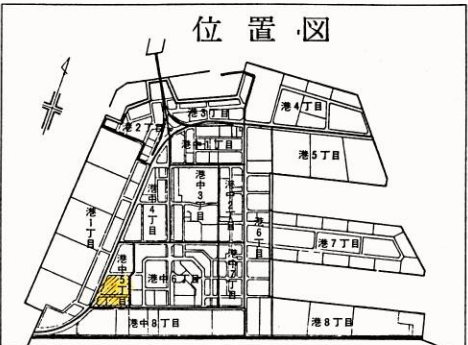


平成3年6月作成

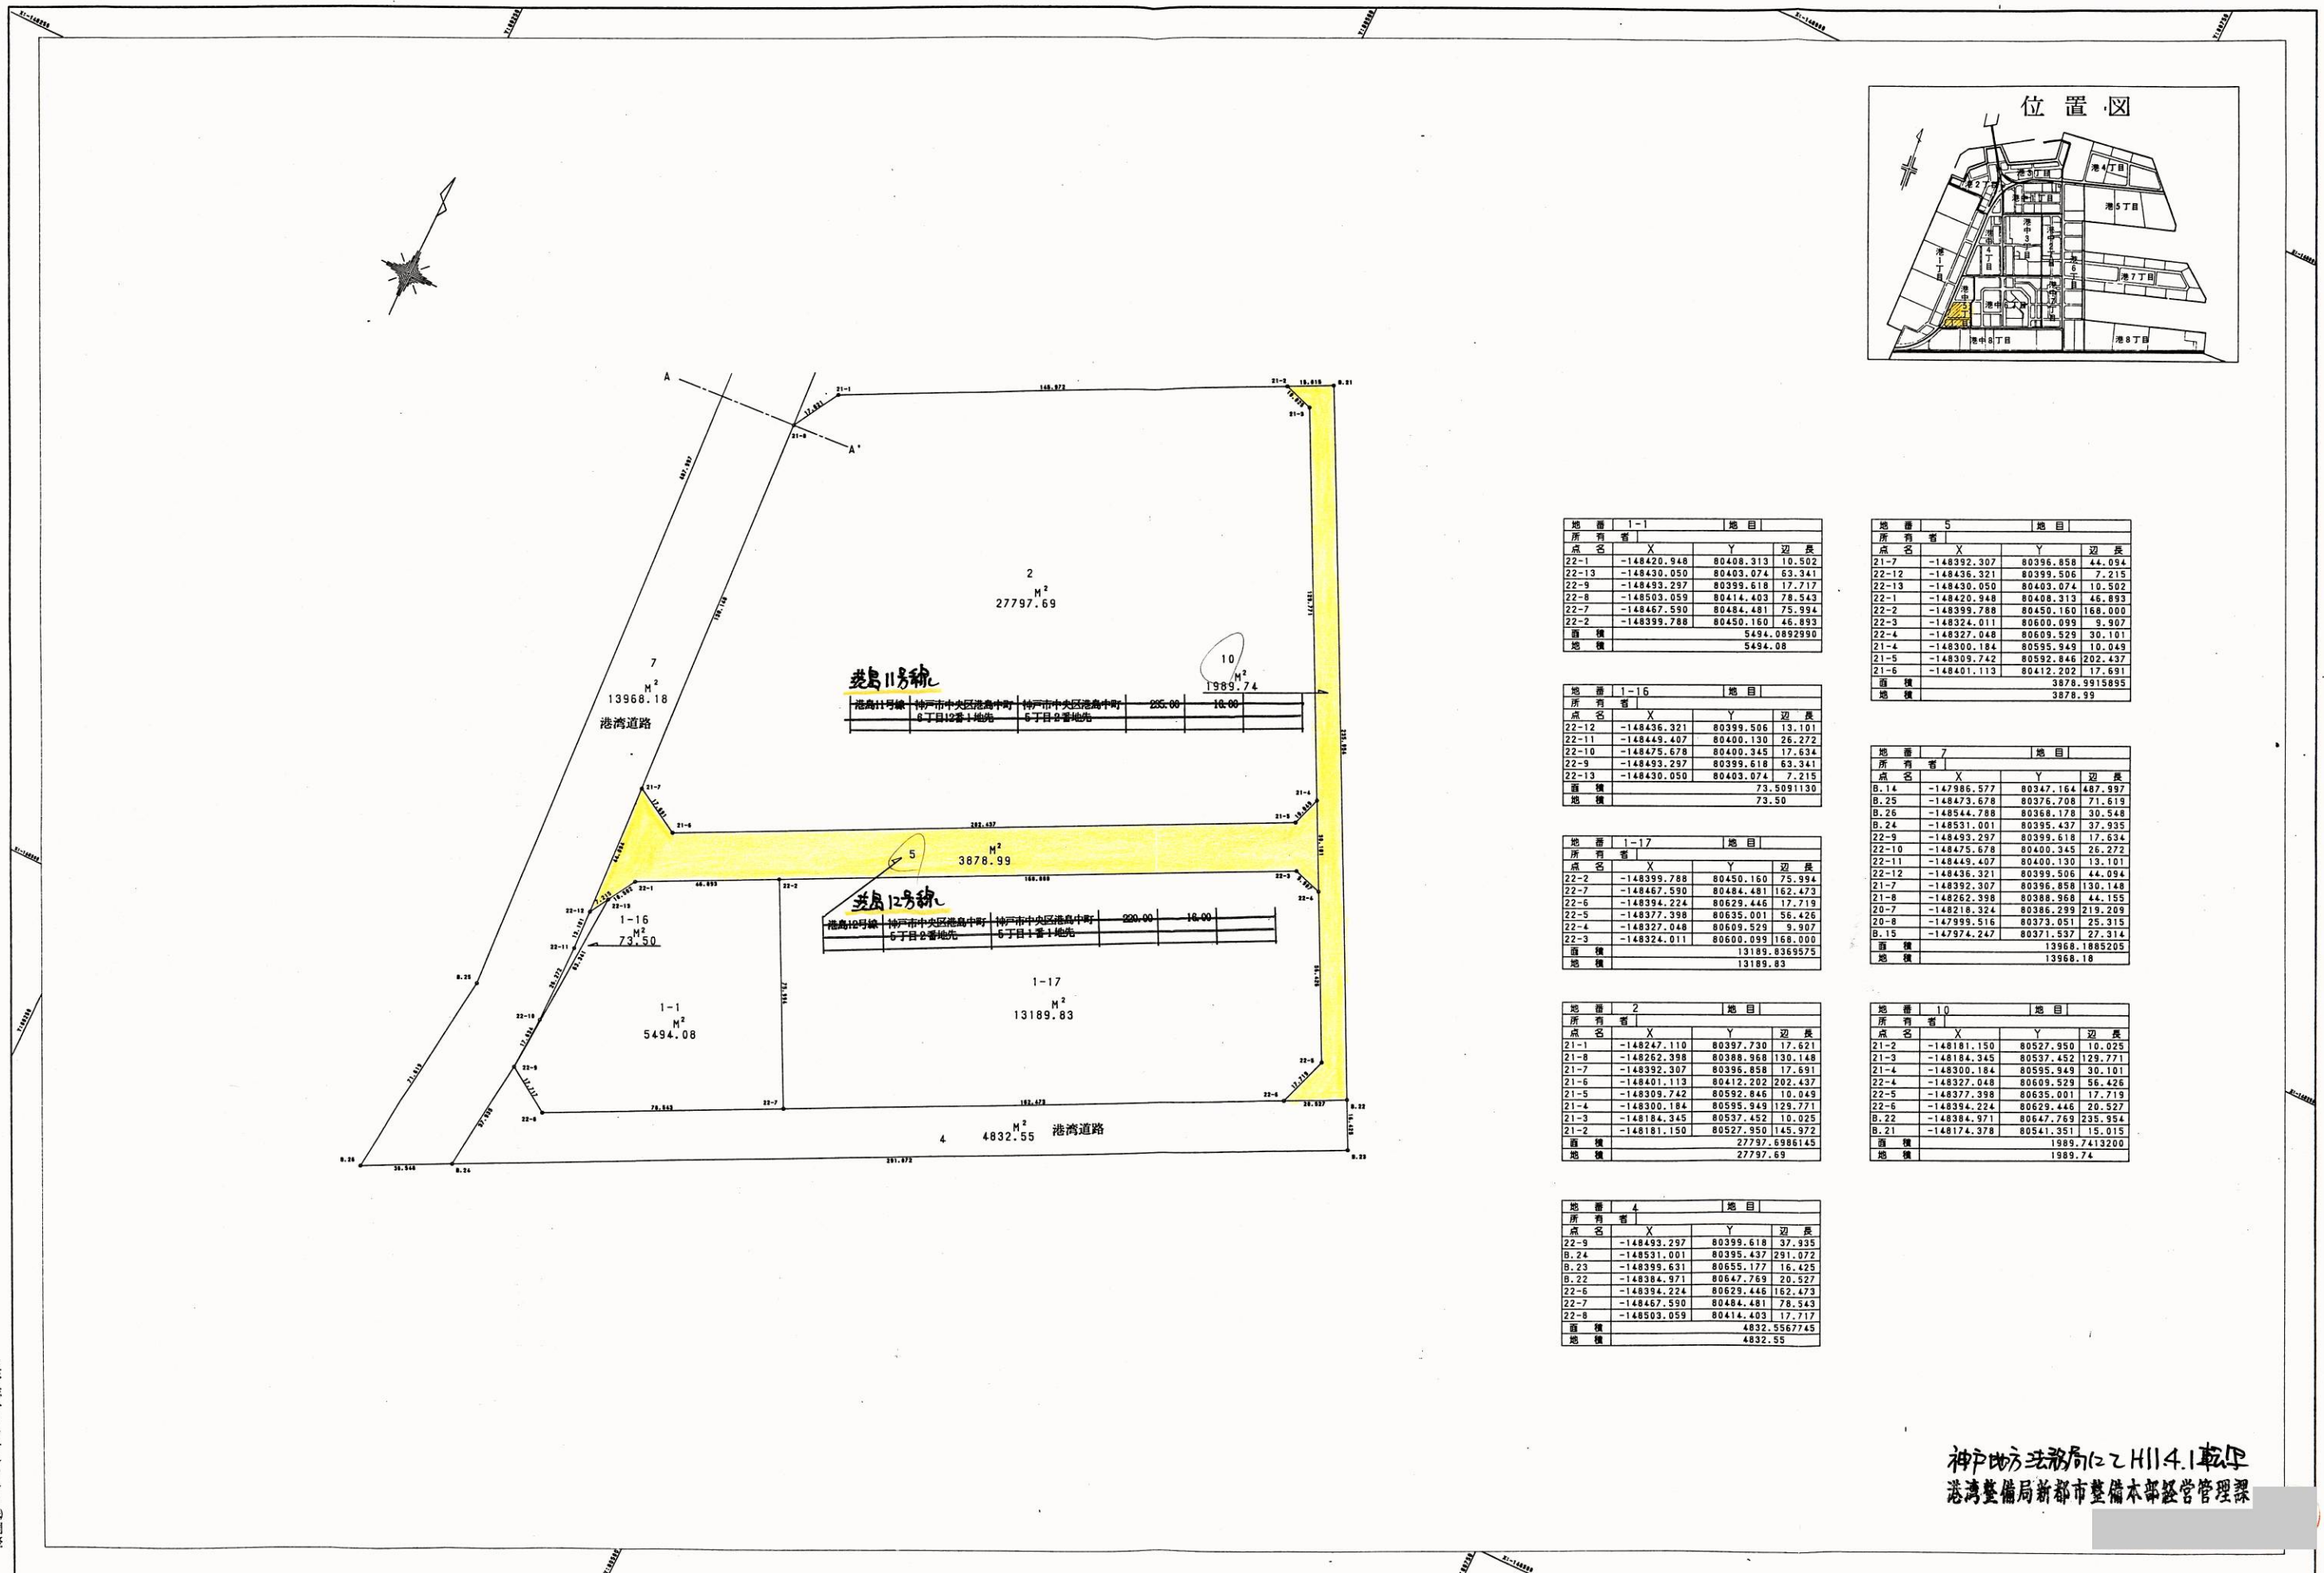

地番 1-1		地目	
所有者	X	Y	辺長
22-1	-148420.948	80408.313	10.502
22-13	-148430.050	80403.074	63.341
22-9	-148493.297	80399.618	17.717
22-8	-148503.059	80414.403	78.543
22-7	-148467.590	80484.481	75.994
22-2	-148399.788	80450.160	46.893
面積	5494.0892990		
地積	5494.08		

地番 5		地目	
所有者	X	Y	辺長
21-7	-148392.307	80396.858	44.094
22-12	-148436.321	80399.506	7.215
22-13	-148430.050	80403.074	10.502
22-1	-148420.948	80408.313	46.893
22-2	-148399.788	80450.160	168.000
22-3	-148324.011	80600.099	9.907
22-4	-148327.048	80609.529	30.101
21-4	-148300.184	80595.949	10.049
21-5	-148309.742	80592.846	202.437
21-6	-148401.113	80412.202	17.691
面積	3878.9915895		
地積	3878.99		

地番 1-16		地目	
所有者	X	Y	辺長
22-12	-148436.321	80399.506	13.101
22-11	-148449.407	80400.130	26.272
22-10	-148475.678	80400.345	17.634
22-9	-148493.297	80399.618	63.341
22-13	-148430.050	80403.074	7.215
面積	73.5091130		
地積	73.50		

地番 7		地目	
所有者	X	Y	辺長
B.14	-147986.577	80347.164	487.997
B.25	-148473.678	80376.708	71.619
B.26	-148544.788	80368.178	30.548
B.24	-148531.001	80395.437	37.935
22-9	-148493.297	80399.618	17.634
22-10	-148475.678	80400.345	26.272
22-11	-148449.407	80400.130	13.101
22-12	-148436.321	80399.506	44.094
21-7	-148392.307	80396.858	130.148
21-8	-148262.398	80388.968	44.155
20-7	-148218.324	80386.299	219.209
20-8	-147999.516	80373.051	25.315
B.15	-147974.247	80371.537	27.314
面積	13968.1885205		
地積	13968.18		

地番 1-17		地目	
所有者	X	Y	辺長
22-2	-148399.788	80450.160	75.994
22-7	-148467.590	80484.481	162.473
22-6	-148394.224	80629.446	17.719
22-5	-148377.398	80635.001	56.426
22-4	-148327.048	80609.529	9.907
22-3	-148324.011	80600.099	168.000
面積	13189.8369575		
地積	13189.83		

地番 10		地目	
所有者	X	Y	辺長
21-2	-148181.150	80527.950	10.025
21-3	-148184.345	80537.452	129.771
21-4	-148300.184	80595.949	30.101
22-4	-148327.048	80609.529	56.426
22-5	-148377.398	80635.001	17.719
22-6	-148394.224	80629.446	20.527
B.22	-148384.971	80647.769	235.954
B.21	-148174.378	80541.351	15.015
面積	1989.7413200		
地積	1989.74		

地番 2		地目	
所有者	X	Y	辺長
21-1	-148247.110	80397.730	17.621
21-8	-148262.398	80388.968	130.148
21-7	-148392.307	80396.858	17.691
21-6	-148401.113	80412.202	202.437
21-5	-148309.742	80592.846	10.049
21-4	-148300.184	80595.949	129.771
21-3	-148184.345	80537.452	10.025
21-2	-148181.150	80527.950	145.972
面積	27797.6986145		
地積	27797.69		

地番 4		地目	
所有者	X	Y	辺長
22-9	-148493.297	80399.618	37.935
B.24	-148531.001	80395.437	291.072
B.23	-148399.631	80655.177	16.425
B.22	-148384.971	80647.769	20.527
22-6	-148394.224	80629.446	162.473
22-7	-148467.590	80484.481	78.543
22-8	-148503.059	80414.403	17.717
面積	4832.5567745		
地積	4832.55		

神戸地方整備局に委託 港湾整備局新都市整備本部経営管理課

神戸市開発局

玉野総合コンサルタント株式会社